


PART OF THE SOUTH 1/2, SEC. 4, T.5N., R.2W., S.L.B. & M.
WHITE RAIL FARMS PHASE NO. 1

TAXING UNIT: 278

LOTS 7-9, 26, 28-40

IN WEST HAVEN CITY

SCALE 1" = 100'

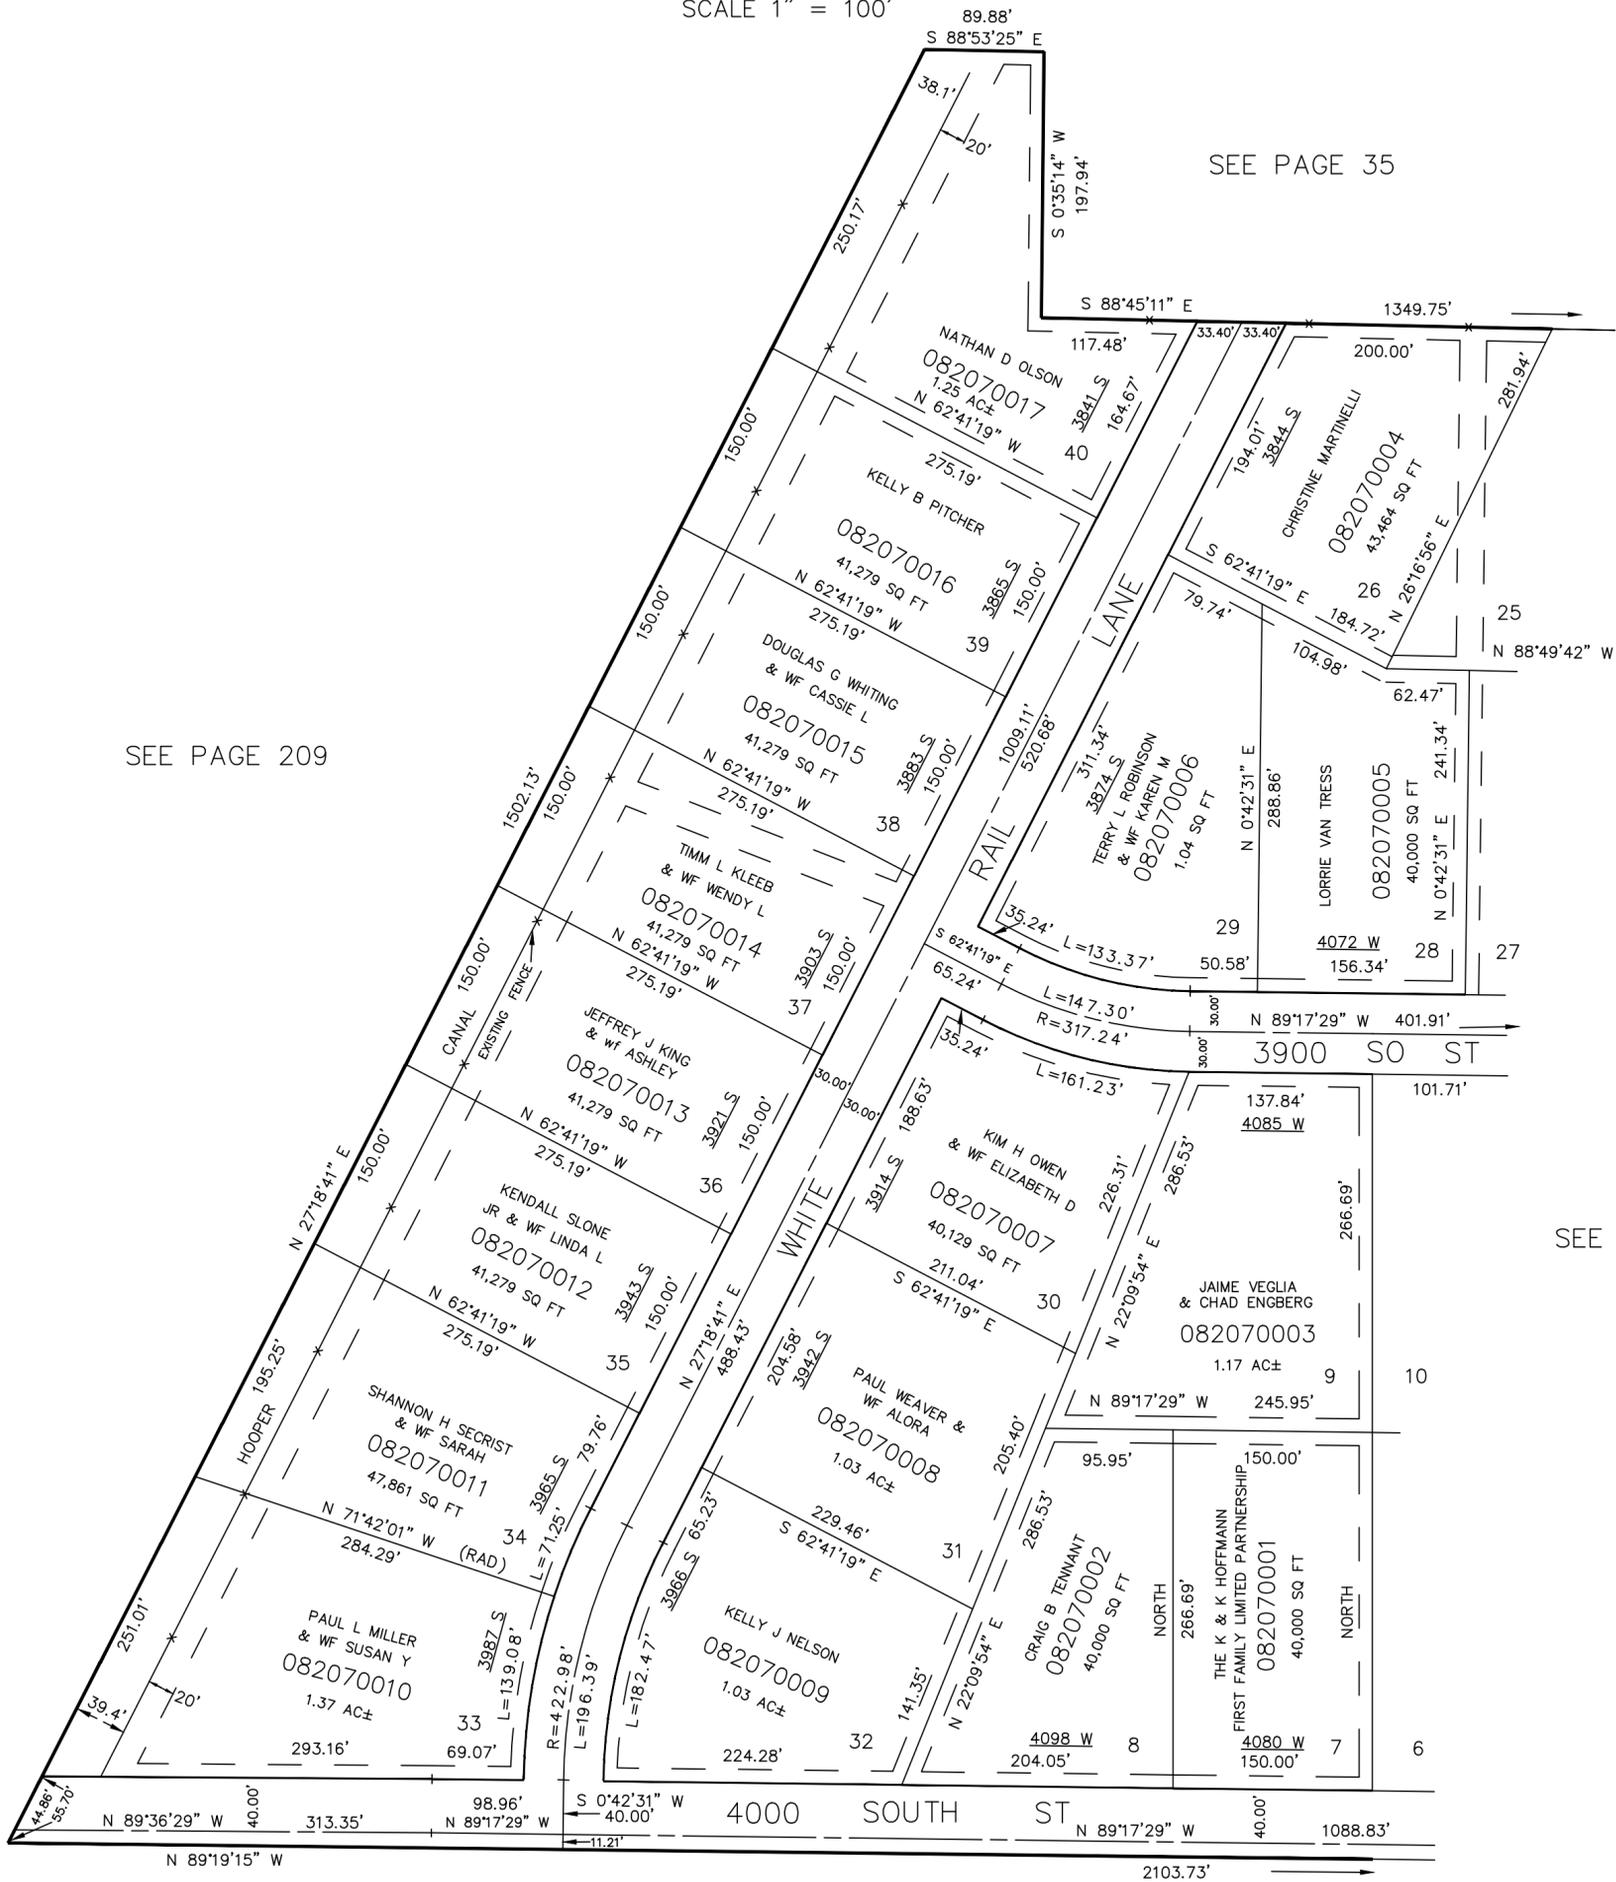

SEE PAGE 209

SEE PAGE 35

SEE PAGE 206

10' UTILITY & DRAINAGE EASEMENTS EACH
 SIDE OF PROPERTY LINES AS INDICATED
 BY DASHED LINES EXCEPT AS OTHERWISE
 SHOWN.

SEE PAGE 50

FOR COMPLETE ENG DATA SEE
 ORIGINAL DEDICATION PLAT IN
 BOOK 32, PAGE 52 OF RECORDS.