

PART OF THE SW 1/4 OF SEC. 4 & SE 1/4 OF SEC. 5, T.5N., R.2W., S.L.B. & M.  
**KANESVILLE MEADOWS PHASE NO. 1**

208

IN WEBER COUNTY

SCALE 1" = 100'


SEE PAGE 37

TAXING UNIT: 34

UNLESS OTHERWISE SHOWN,  
 ALL LOTS ARE OWNED BY:  
 JAMES A. ALAND

SEE PAGE 37

SEE PAGE 209

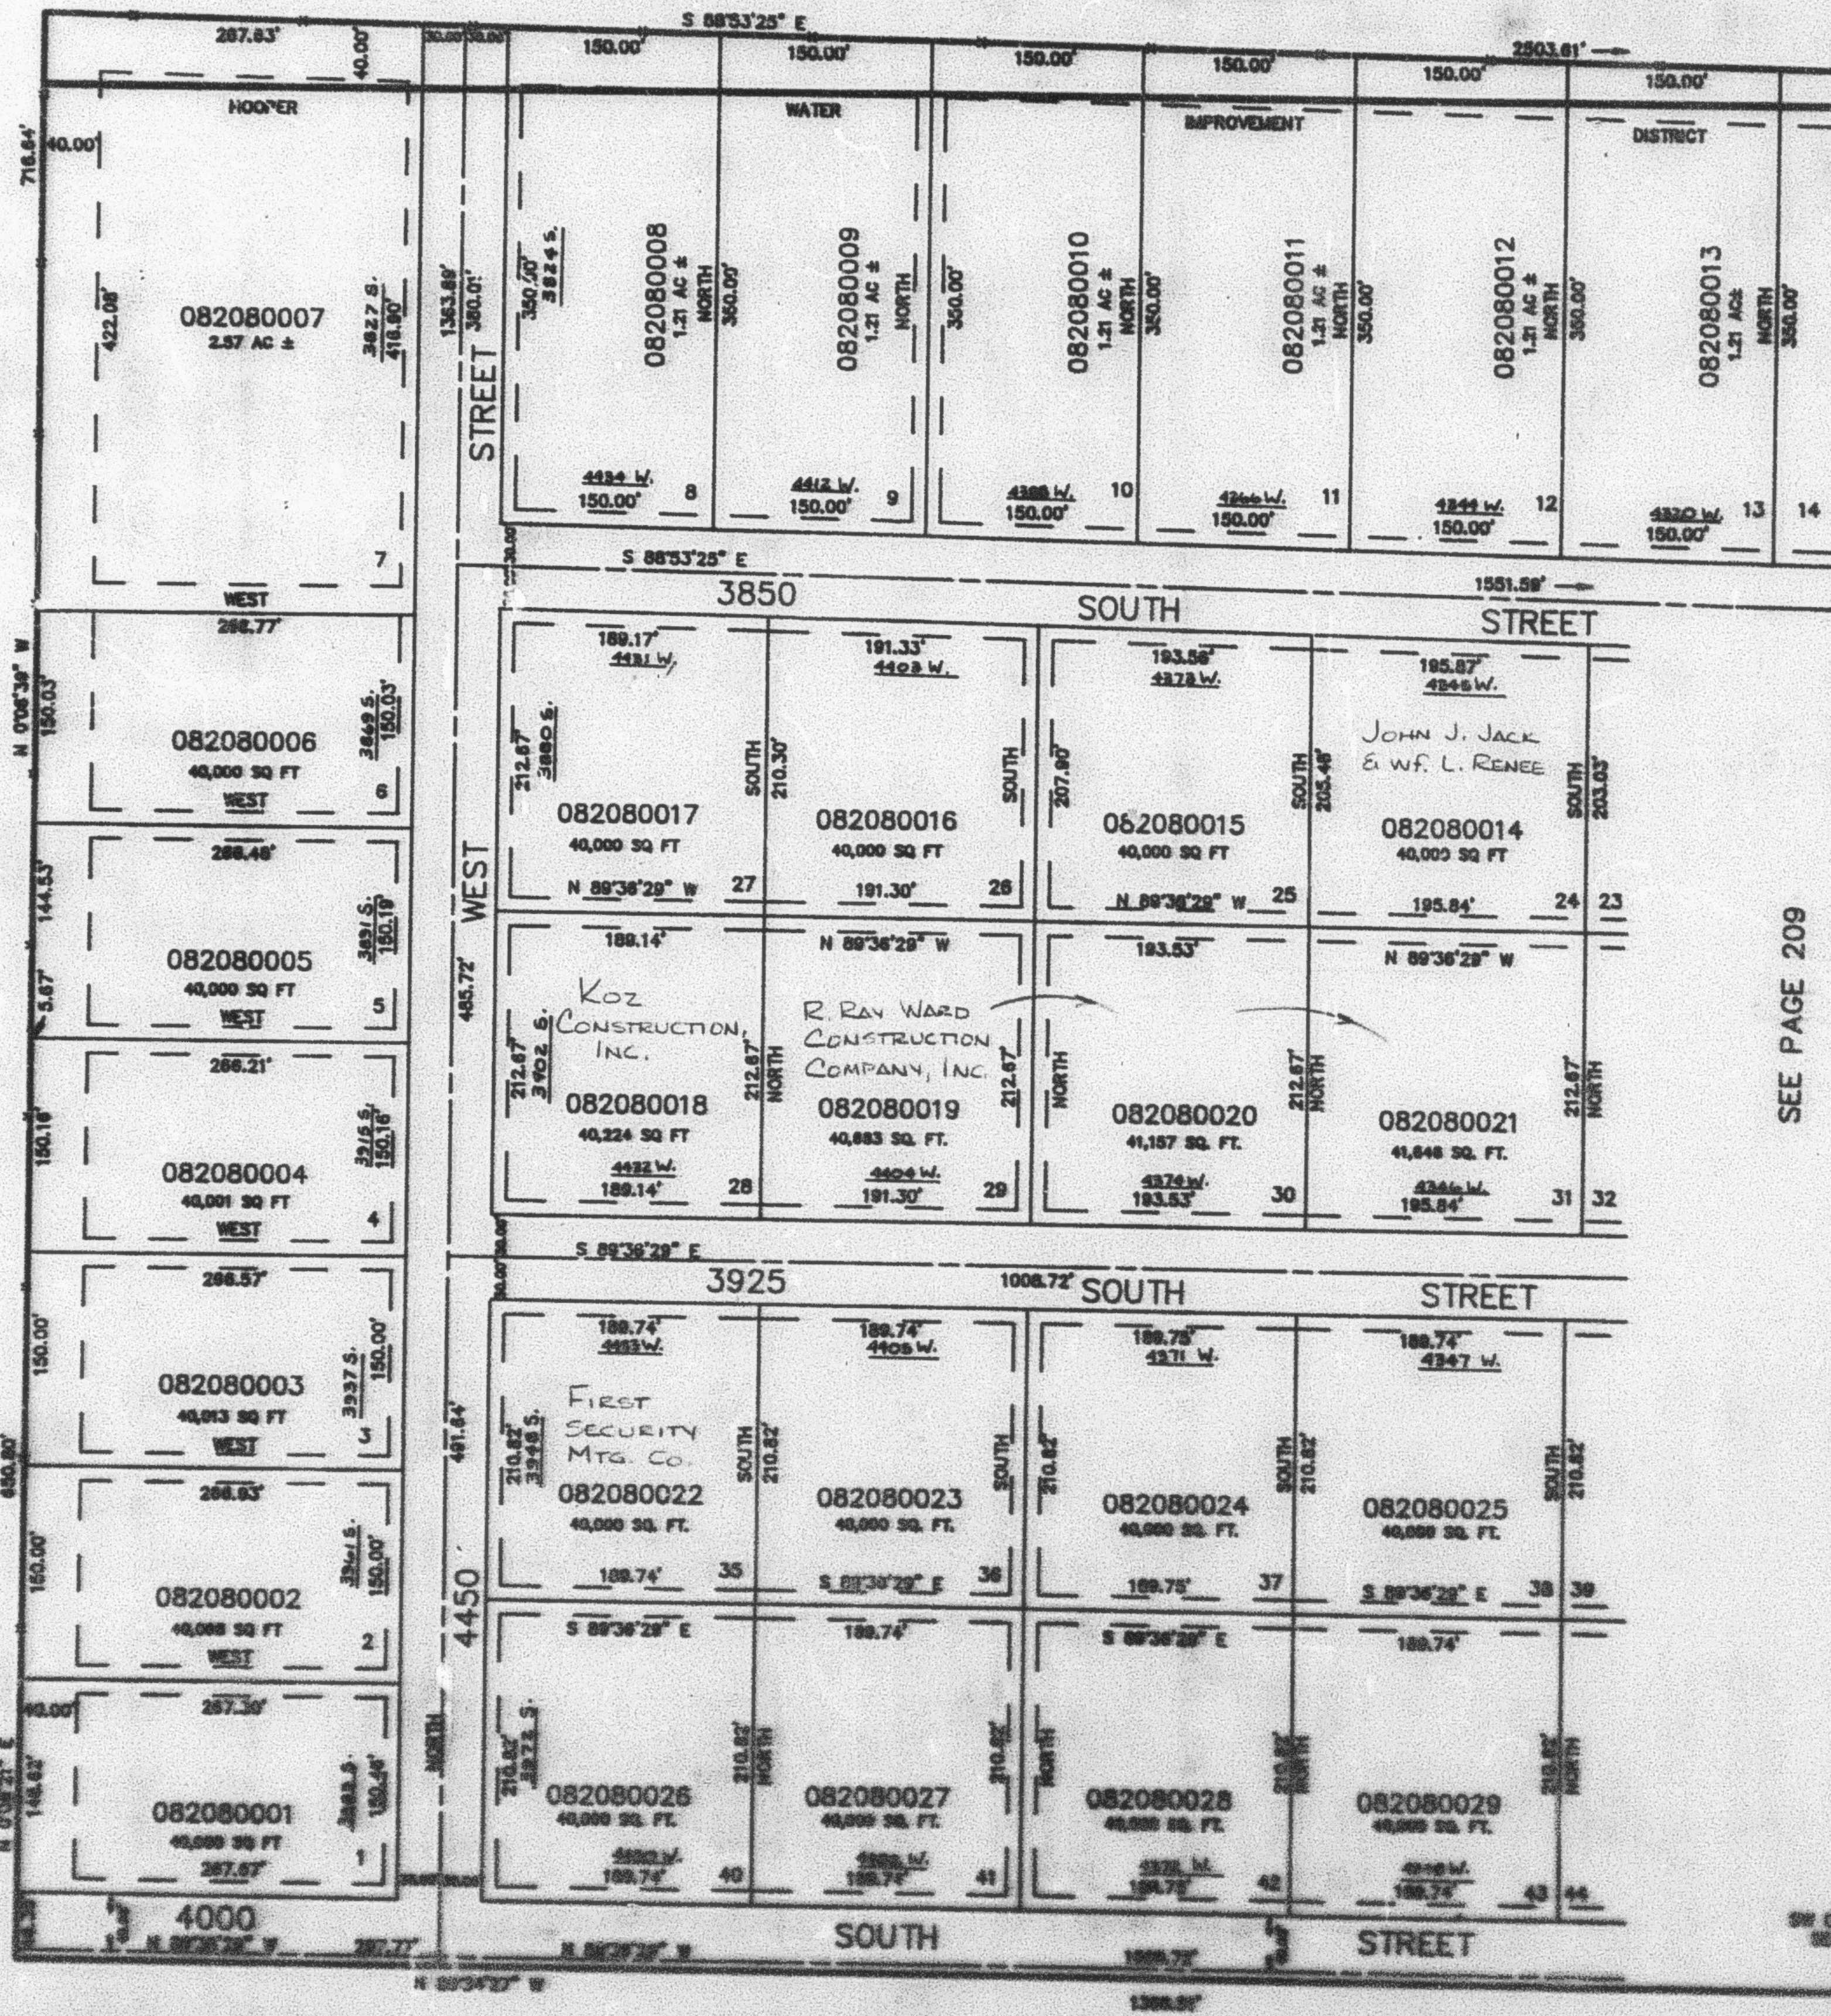

10' UTILITY & DRAINAGE EASEMENTS EACH  
 SIDE OF PROPERTY LINES AS INDICATED  
 BY DASHED LINES EXCEPT AS OTHERWISE  
 SHOWN.

SEE PAGE 49

FOR COMPLETE ESD DATA SEE  
 ORIGINAL SUBDIVISION PLAT IN  
 BOOK 26, PAGES 53 & 54 OF  
 RECORDS.

LINK 07-99