


PART OF THE SW 1/4 OF SEC. 4 & SE 1/4 OF SEC. 5., T.5N., R.2W., S.L.B. & M.  
KANESVILLE MEADOWS PHASE NO. 1

IN WEST HAVEN CITY

TAXING UNIT: 278

SCALE 1" = 100'

SEE PAGE 37

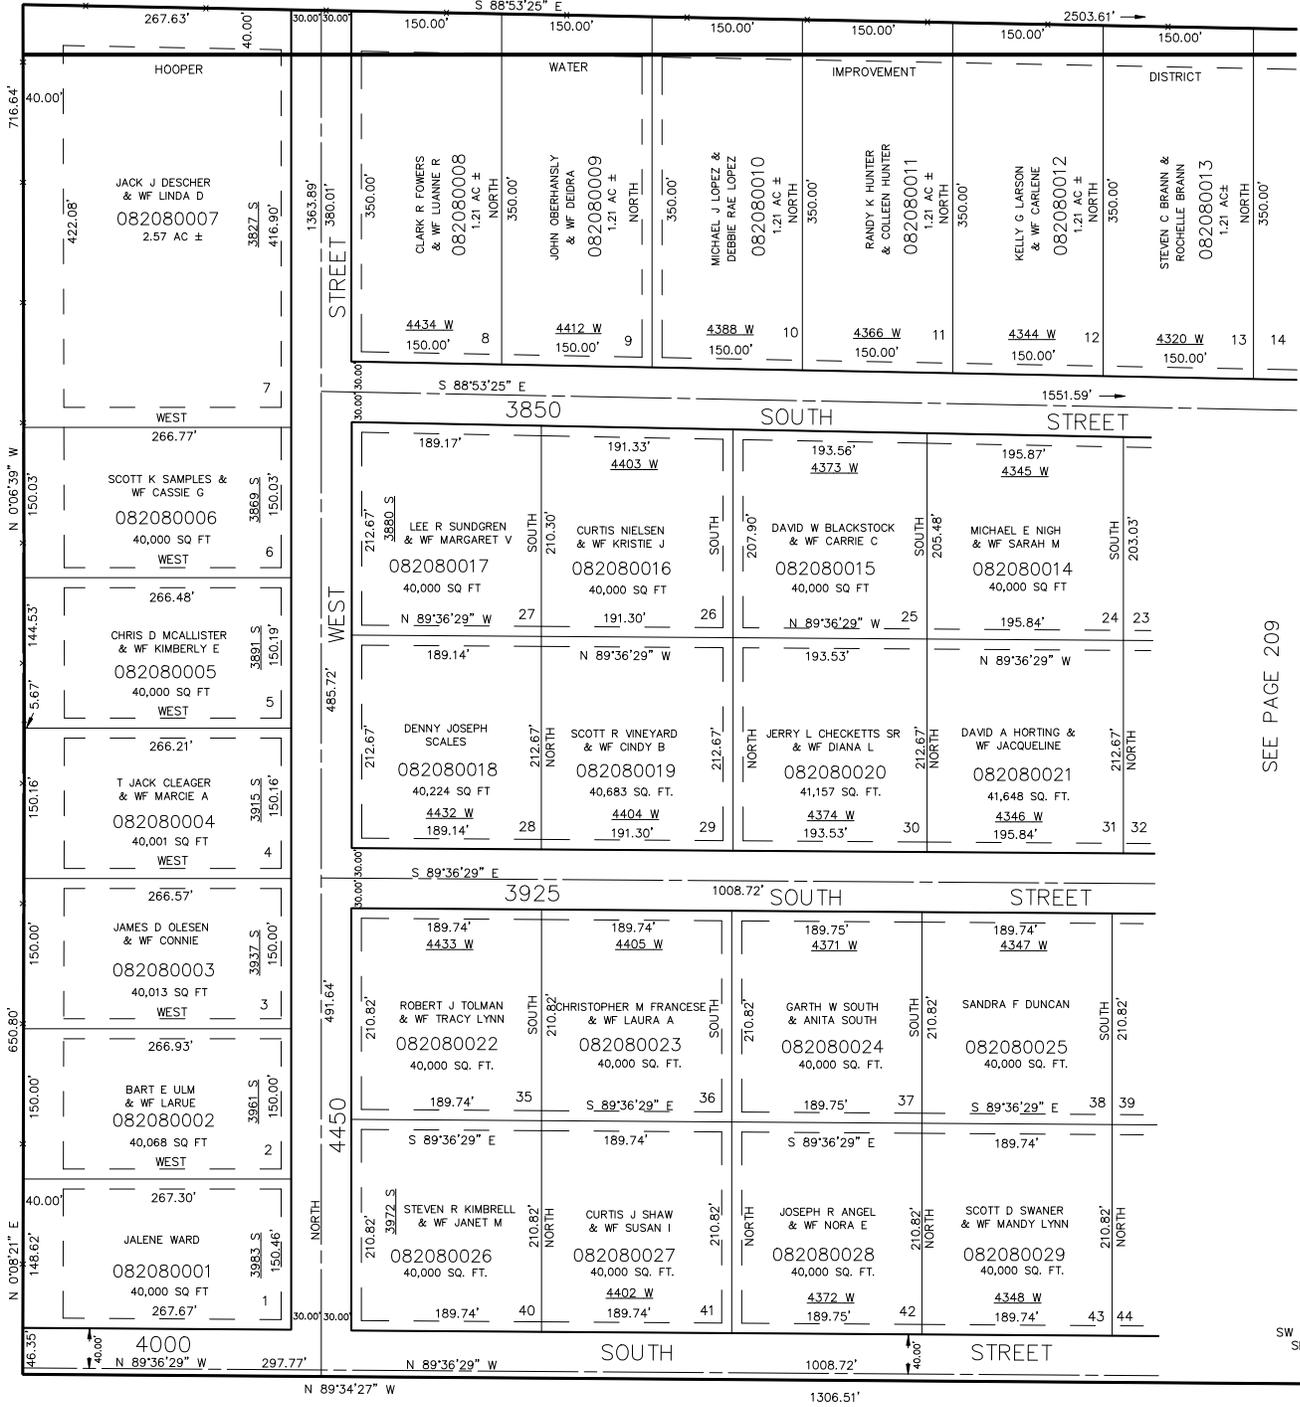

SEE PAGE 37

SEE PAGE 209

10' UTILITY & DRAINAGE EASEMENTS EACH SIDE OF PROPERTY LINES AS INDICATED BY DASHED LINES EXCEPT AS OTHERWISE SHOWN.

SEE PAGE 49

FOR COMPLETE ENG DATA SEE ORIGINAL DEDICATION PLAT IN BOOK 32, PAGES 53 & 54 OF RECORDS.

SW CORNER OF SECTION 4