

PART OF THE SW 1/4 OF SEC 4 & SE 1/4 OF SEC 5, T.5N., R.2W., S.L.B. & M.

209

# KANESVILLE MEADOWS PHASE NO. 1


IN WEST HAVEN CITY

TAXING UNIT: 278

SCALE 1" = 100'

SEE PAGE 35

UNLESS OTHERWISE SHOWN,  
ALL LOTS ARE OWNED BY:  
JAMES ALAND

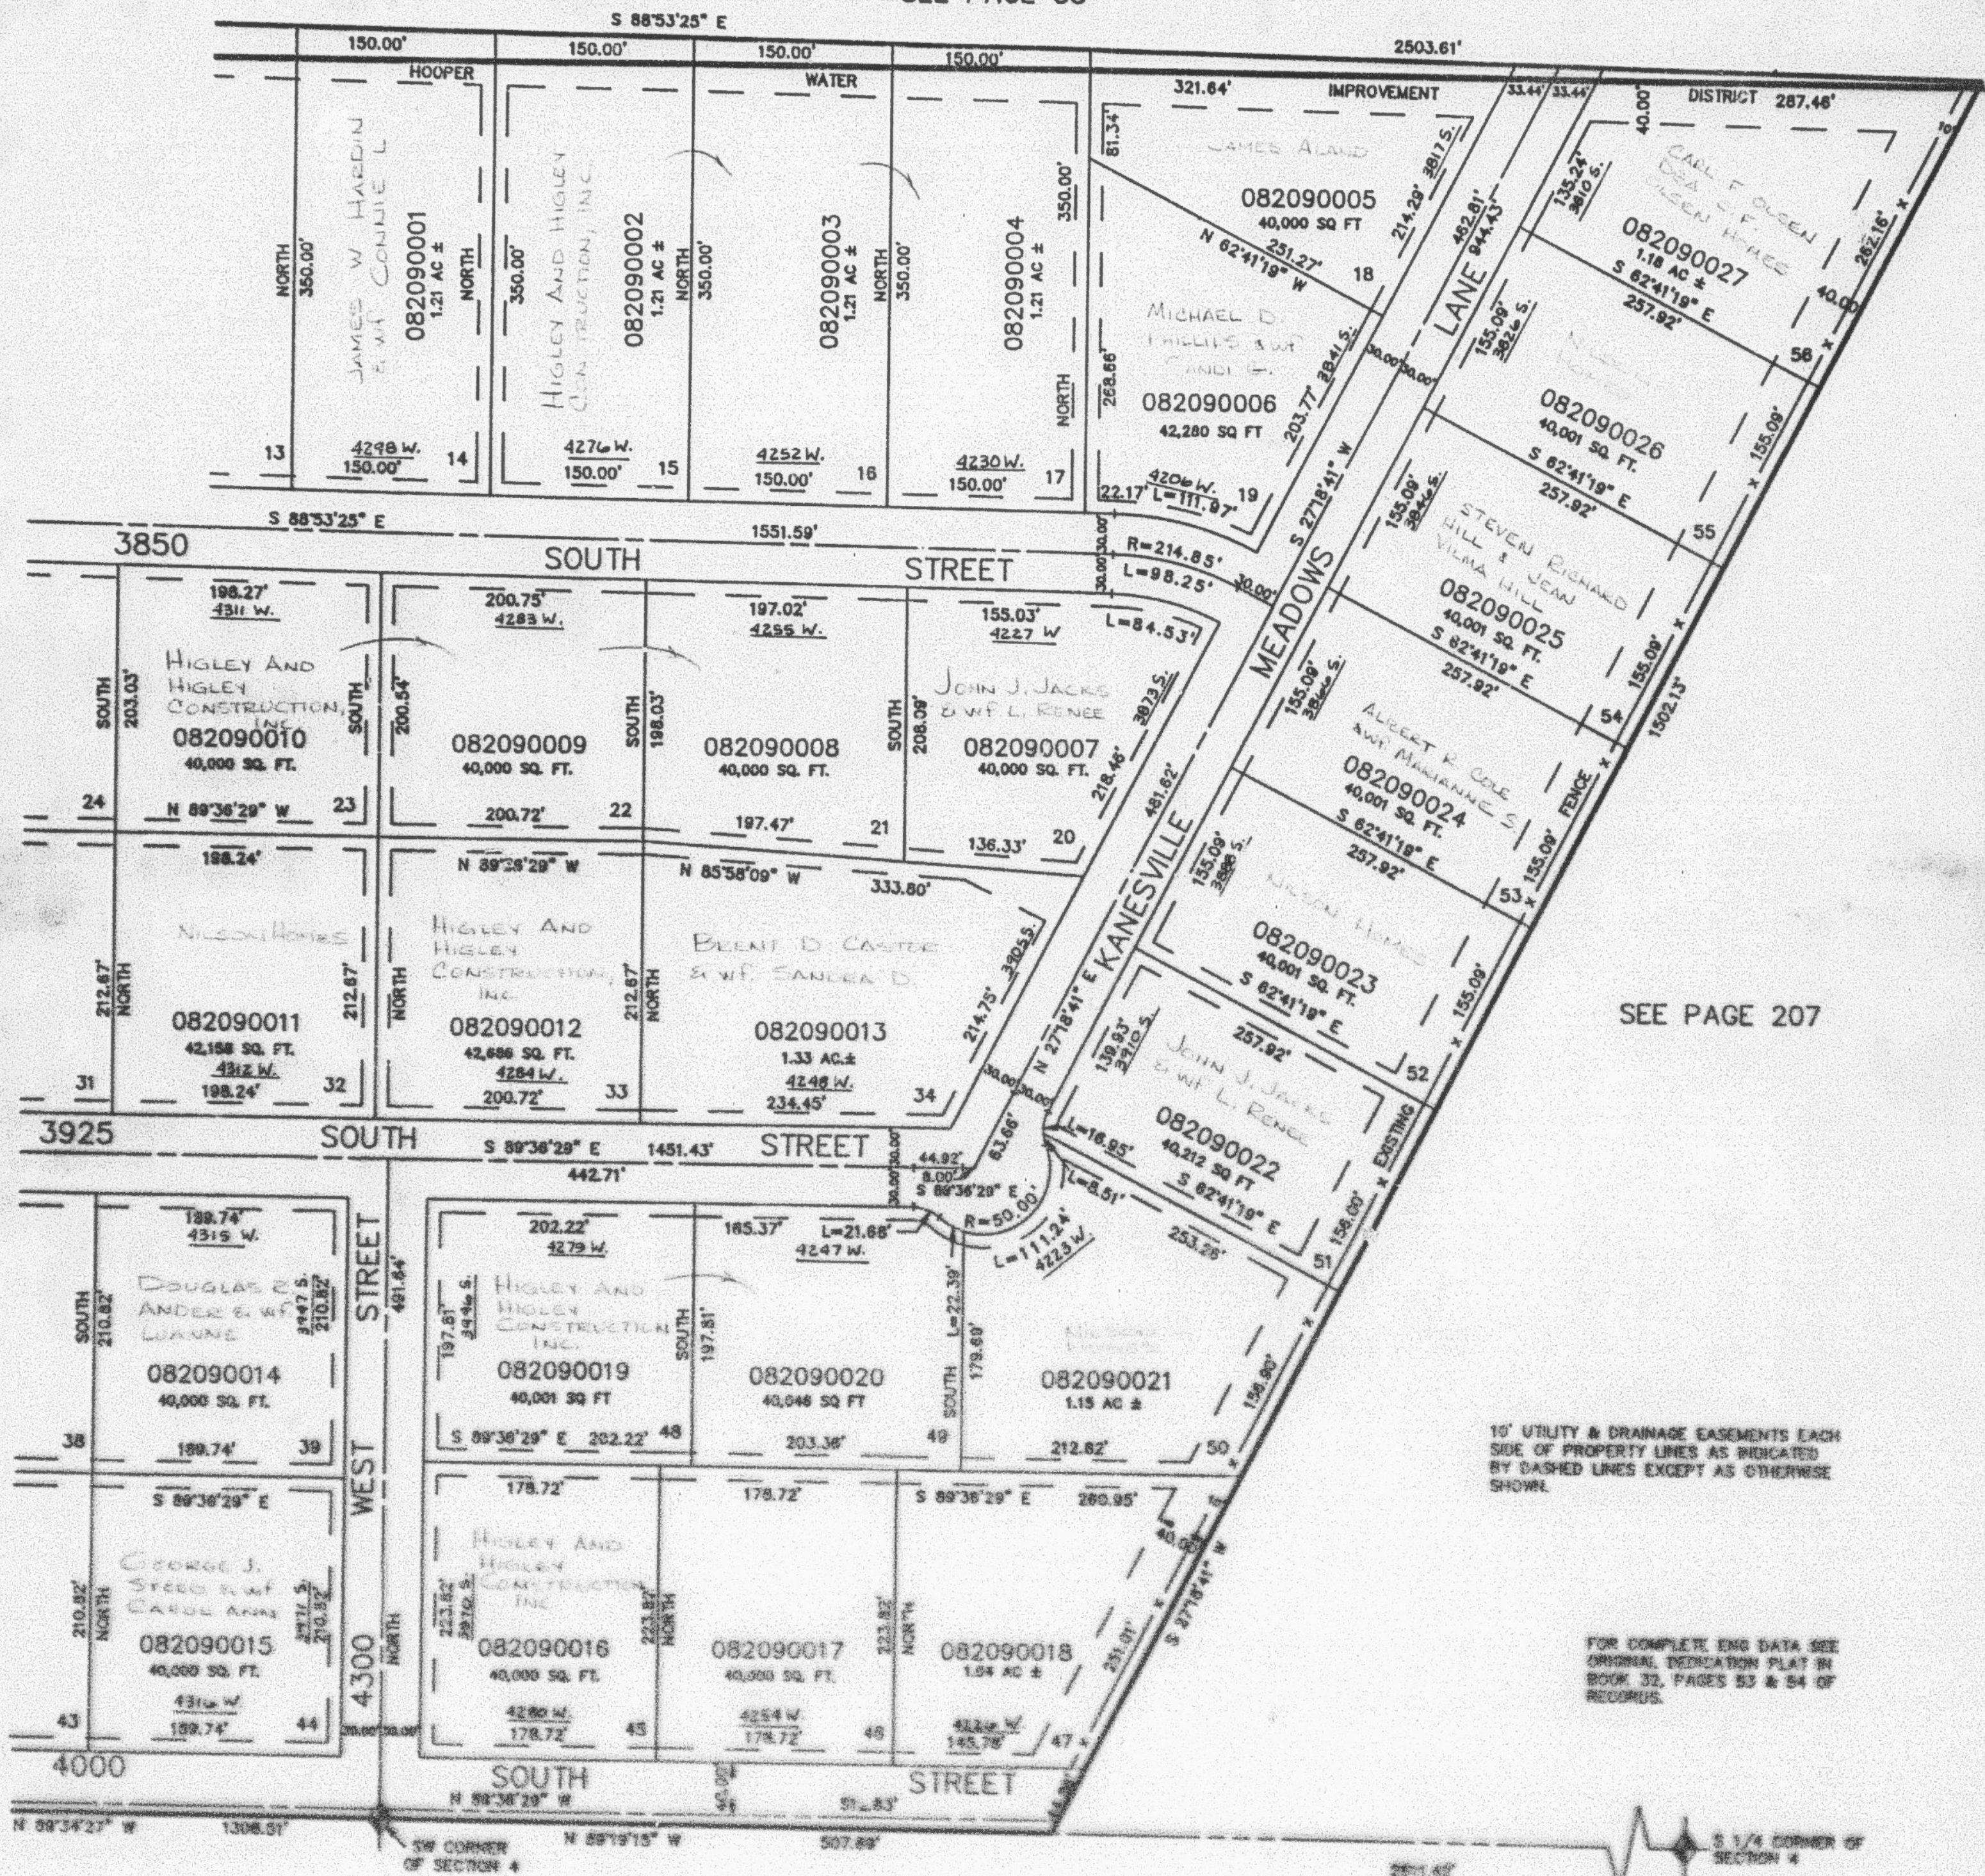

SEE PAGE 208

SEE PAGE 207

10' UTILITY & DRAINAGE EASEMENTS EACH  
SIDE OF PROPERTY LINES AS INDICATED  
BY DASHED LINES EXCEPT AS OTHERWISE  
SHOWN.

FOR COMPLETE ENG DATA SEE  
ORIGINAL DEDICATION PLAT IN  
BOOK 32, PAGES 53 & 54 OF  
RECORDS.