

PART OF THE SW 1/4 OF SEC 4 & SE 1/4 OF SEC 5, T.5N., R.2W., S.L.B. & M.

209


KANESVILLE MEADOWS PHASE NO. 1

IN WEST HAVEN CITY

TAXING UNIT: 278

SCALE 1" = 100'

SEE PAGE 35

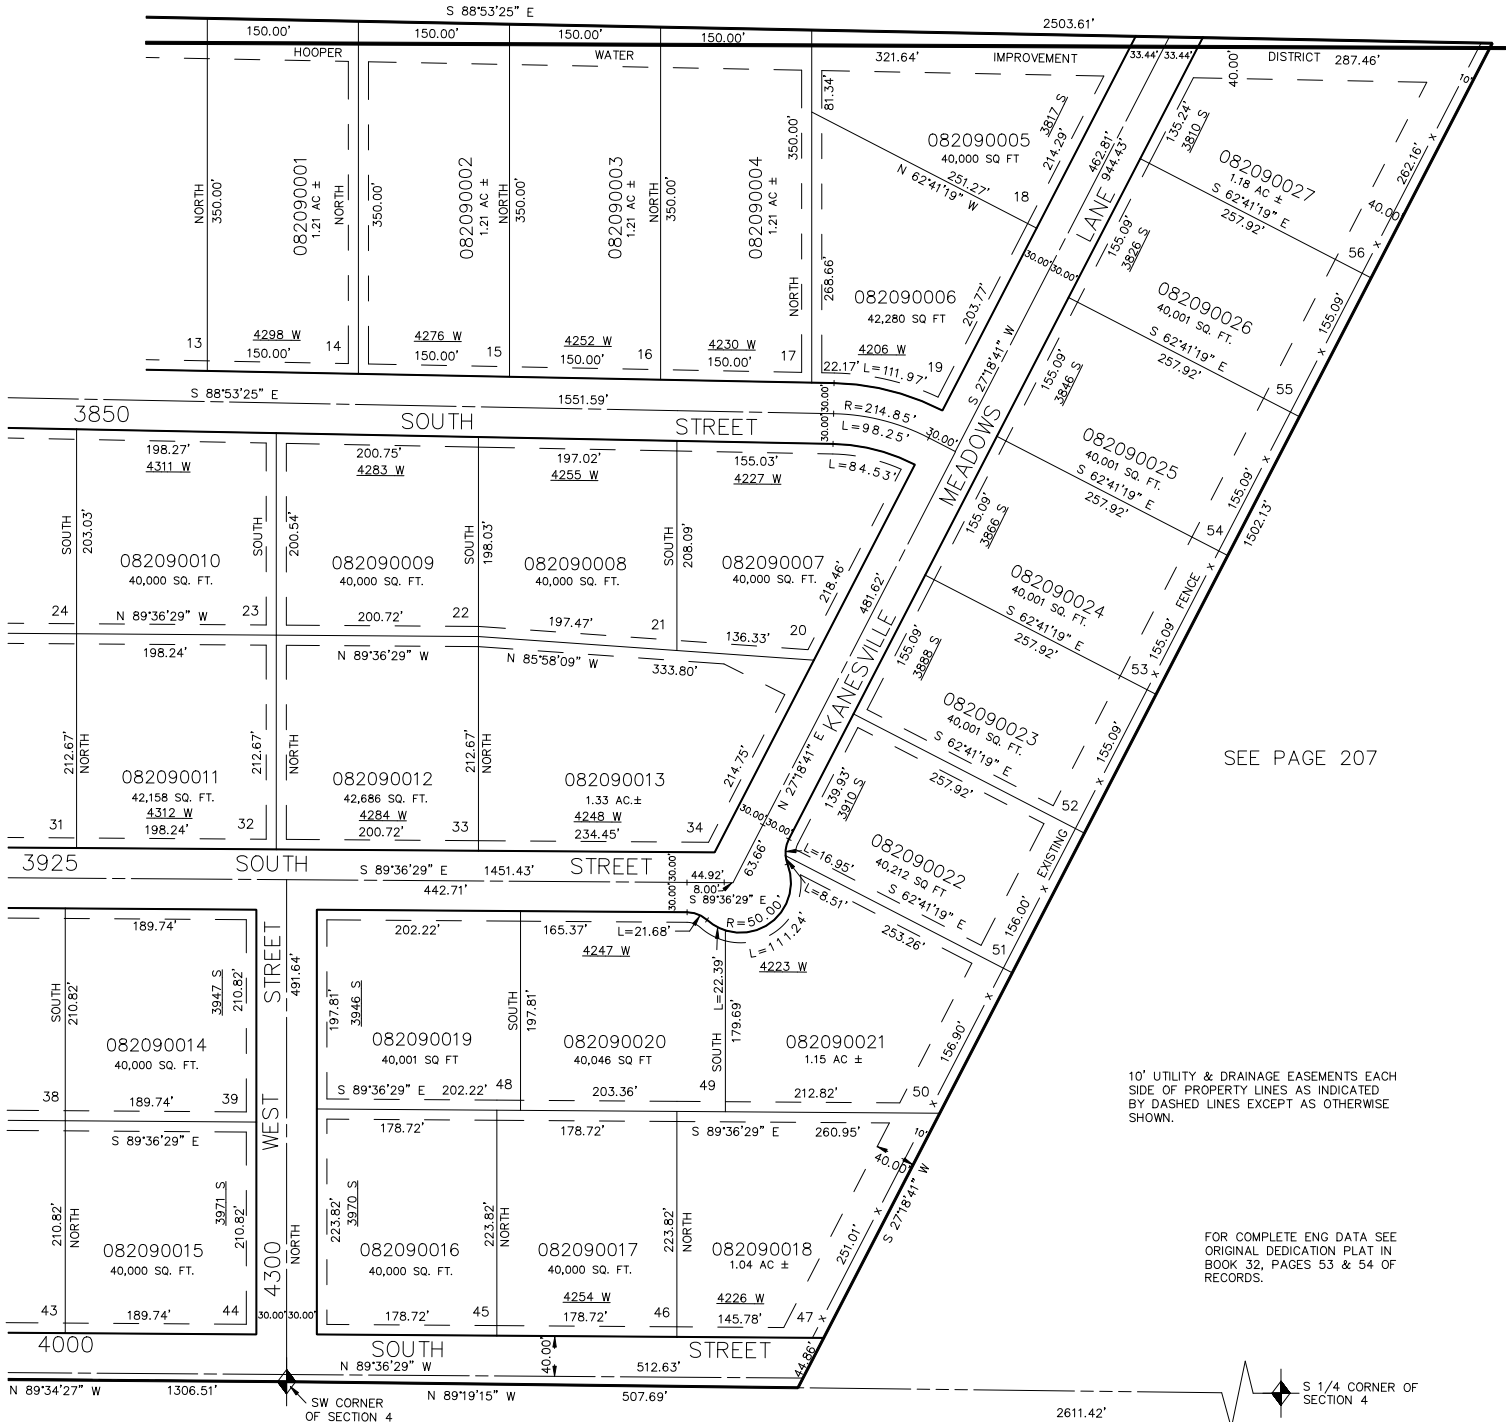

10' UTILITY & DRAINAGE EASEMENTS EACH
SIDE OF PROPERTY LINES AS INDICATED
BY DASHED LINES EXCEPT AS OTHERWISE
SHOWN.

FOR COMPLETE ENG DATA SEE
ORIGINAL DEDICATION PLAT IN
BOOK 32, PAGES 53 & 54 OF
RECORDS.

S 1/4 CORNER OF
SECTION 4

SEE PAGE 208

SEE PAGE 207

SEE PAGE 50