

PART OF THE SW 1/4 OF SEC 4 & SE 1/4 OF SEC 5, T.5N., R.2W., S.L.B. & M.


KANESVILLE MEADOWS PHASE NO. 1

IN WEST HAVEN CITY

TAXING UNIT: 278

SCALE 1" = 100'

SEE PAGE 35

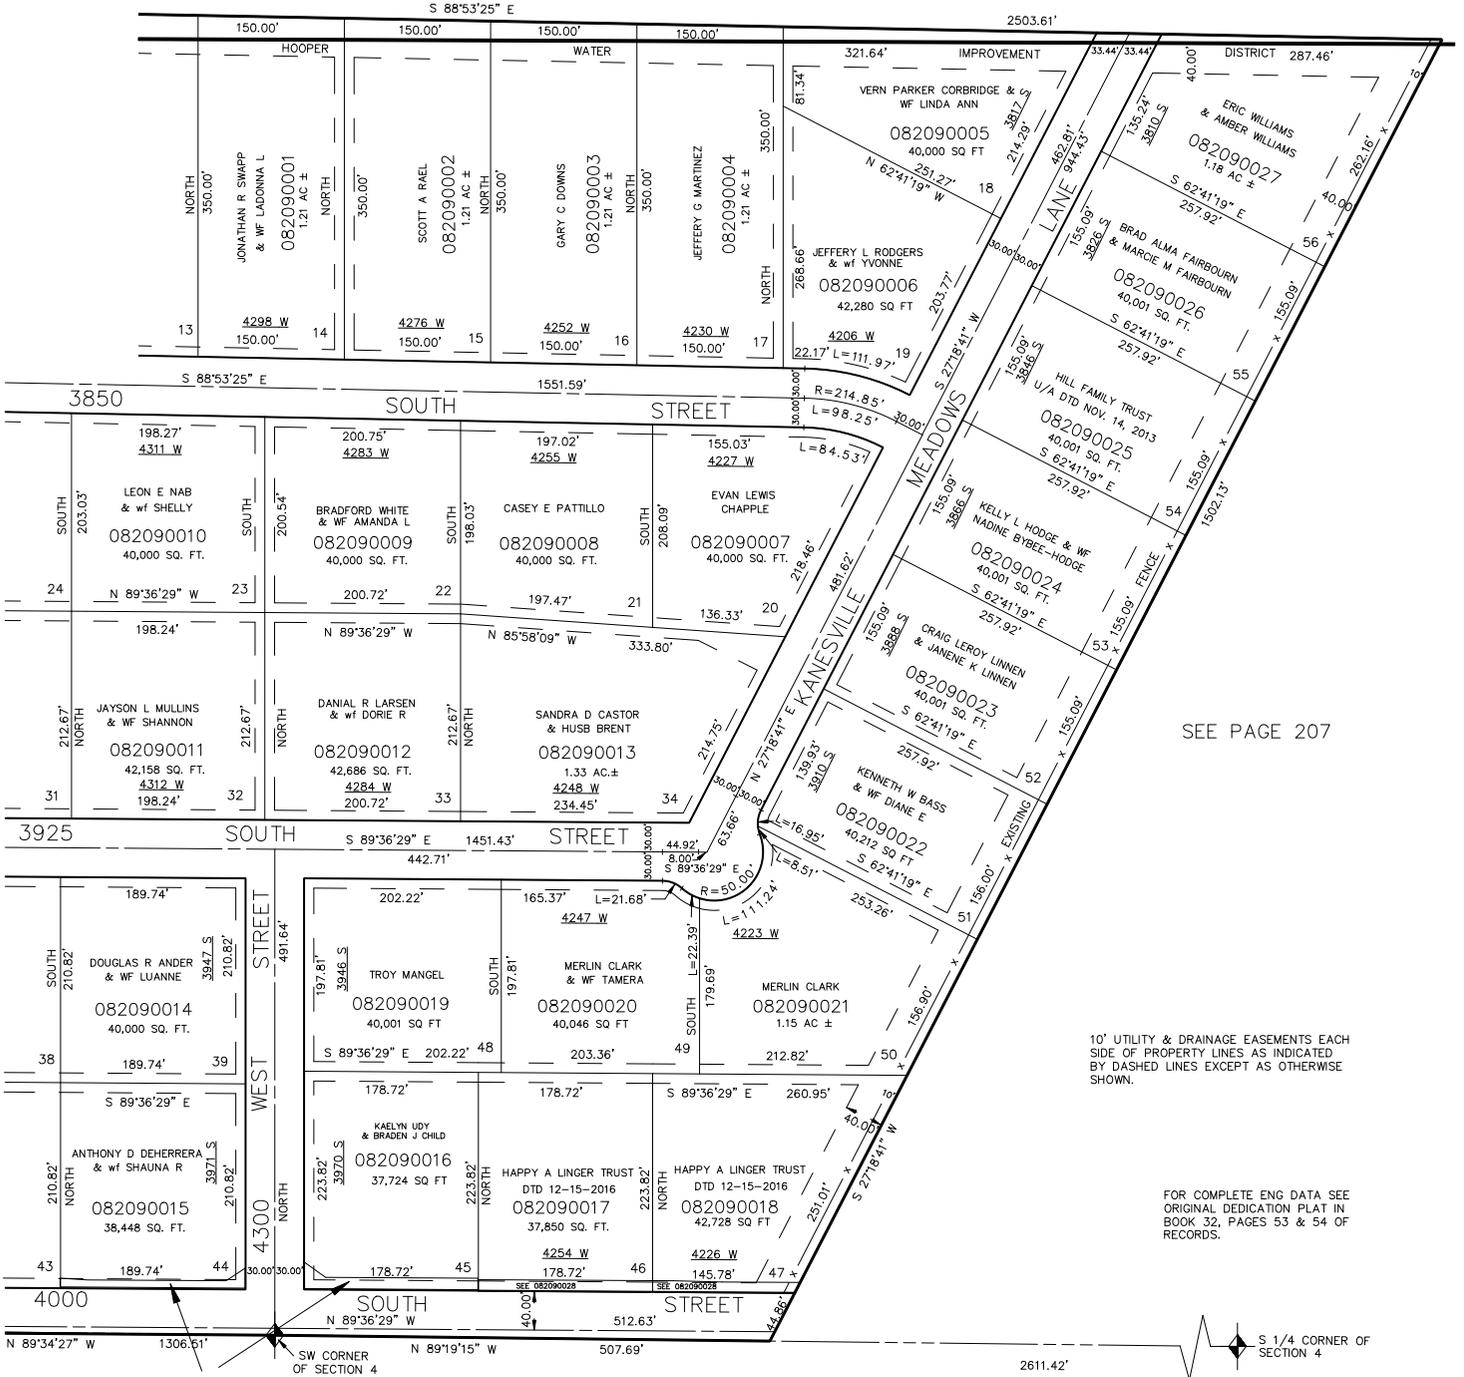

SEE PAGE 207

10' UTILITY & DRAINAGE EASEMENTS EACH SIDE OF PROPERTY LINES AS INDICATED BY DASHED LINES EXCEPT AS OTHERWISE SHOWN.

FOR COMPLETE ENG DATA SEE ORIGINAL DEDICATION PLAT IN BOOK 32, PAGES 53 & 54 OF RECORDS.

UDOT 082090028 3,828 SQ FT

SEE PAGE 50

SEE PAGE 208