

PART OF THE SE 1/4, SEC. 10, T.5N., R.2W., S.L.B. & M.
PARK SIDE ESTATES SUBDIVISION

210



IN ROY CITY

SCALE 1" = 60'

TAXING UNIT: 41

SEE PAGE 51-2

UNLESS OTHERWISE SHOWN,
 ALL LOTS ARE OWNED BY:
 FLORENCE EAMES WOOLLEY 79%
 SHANNA O. ETHERINGTON 21%

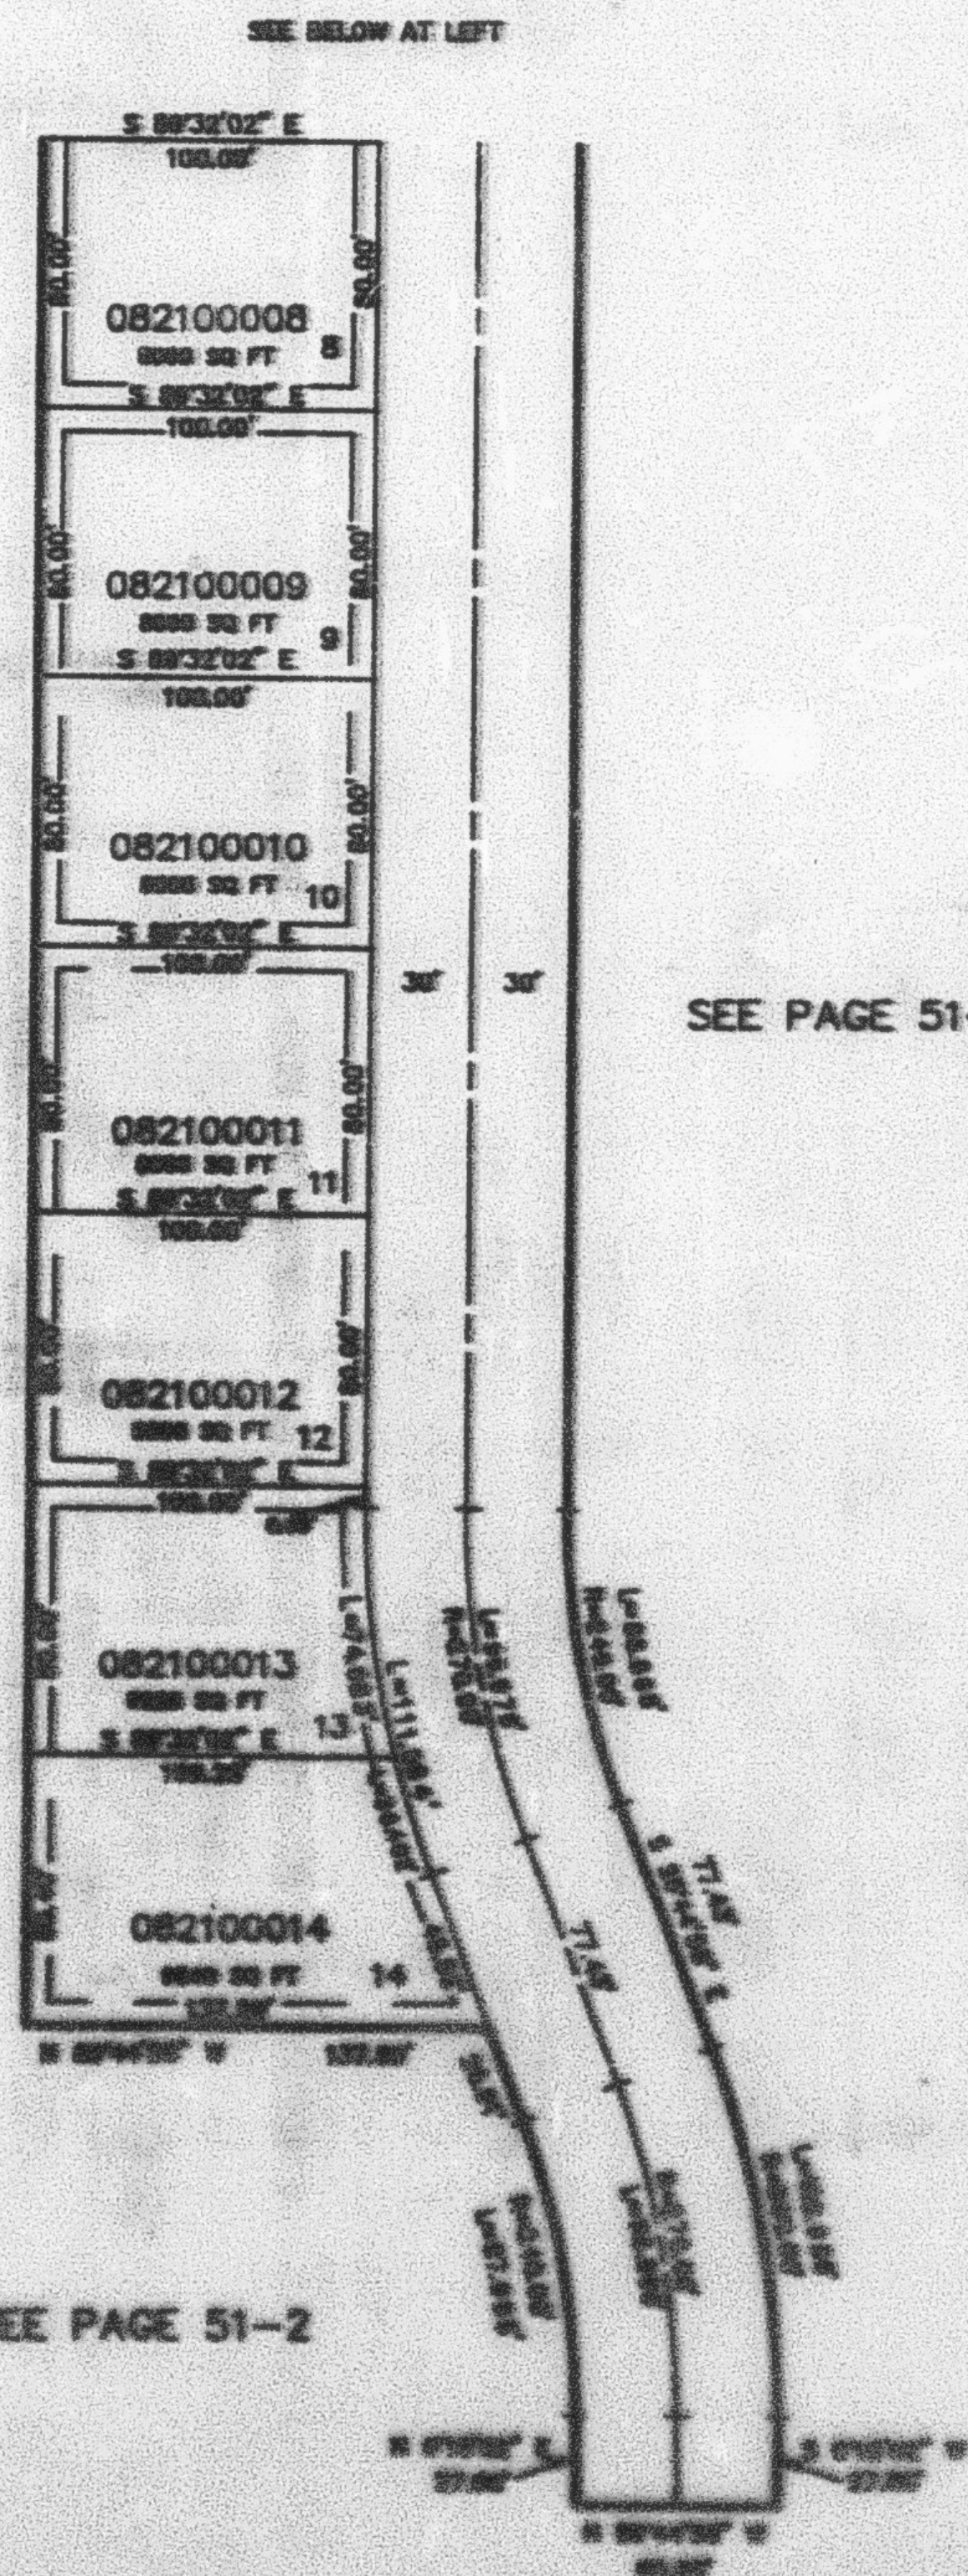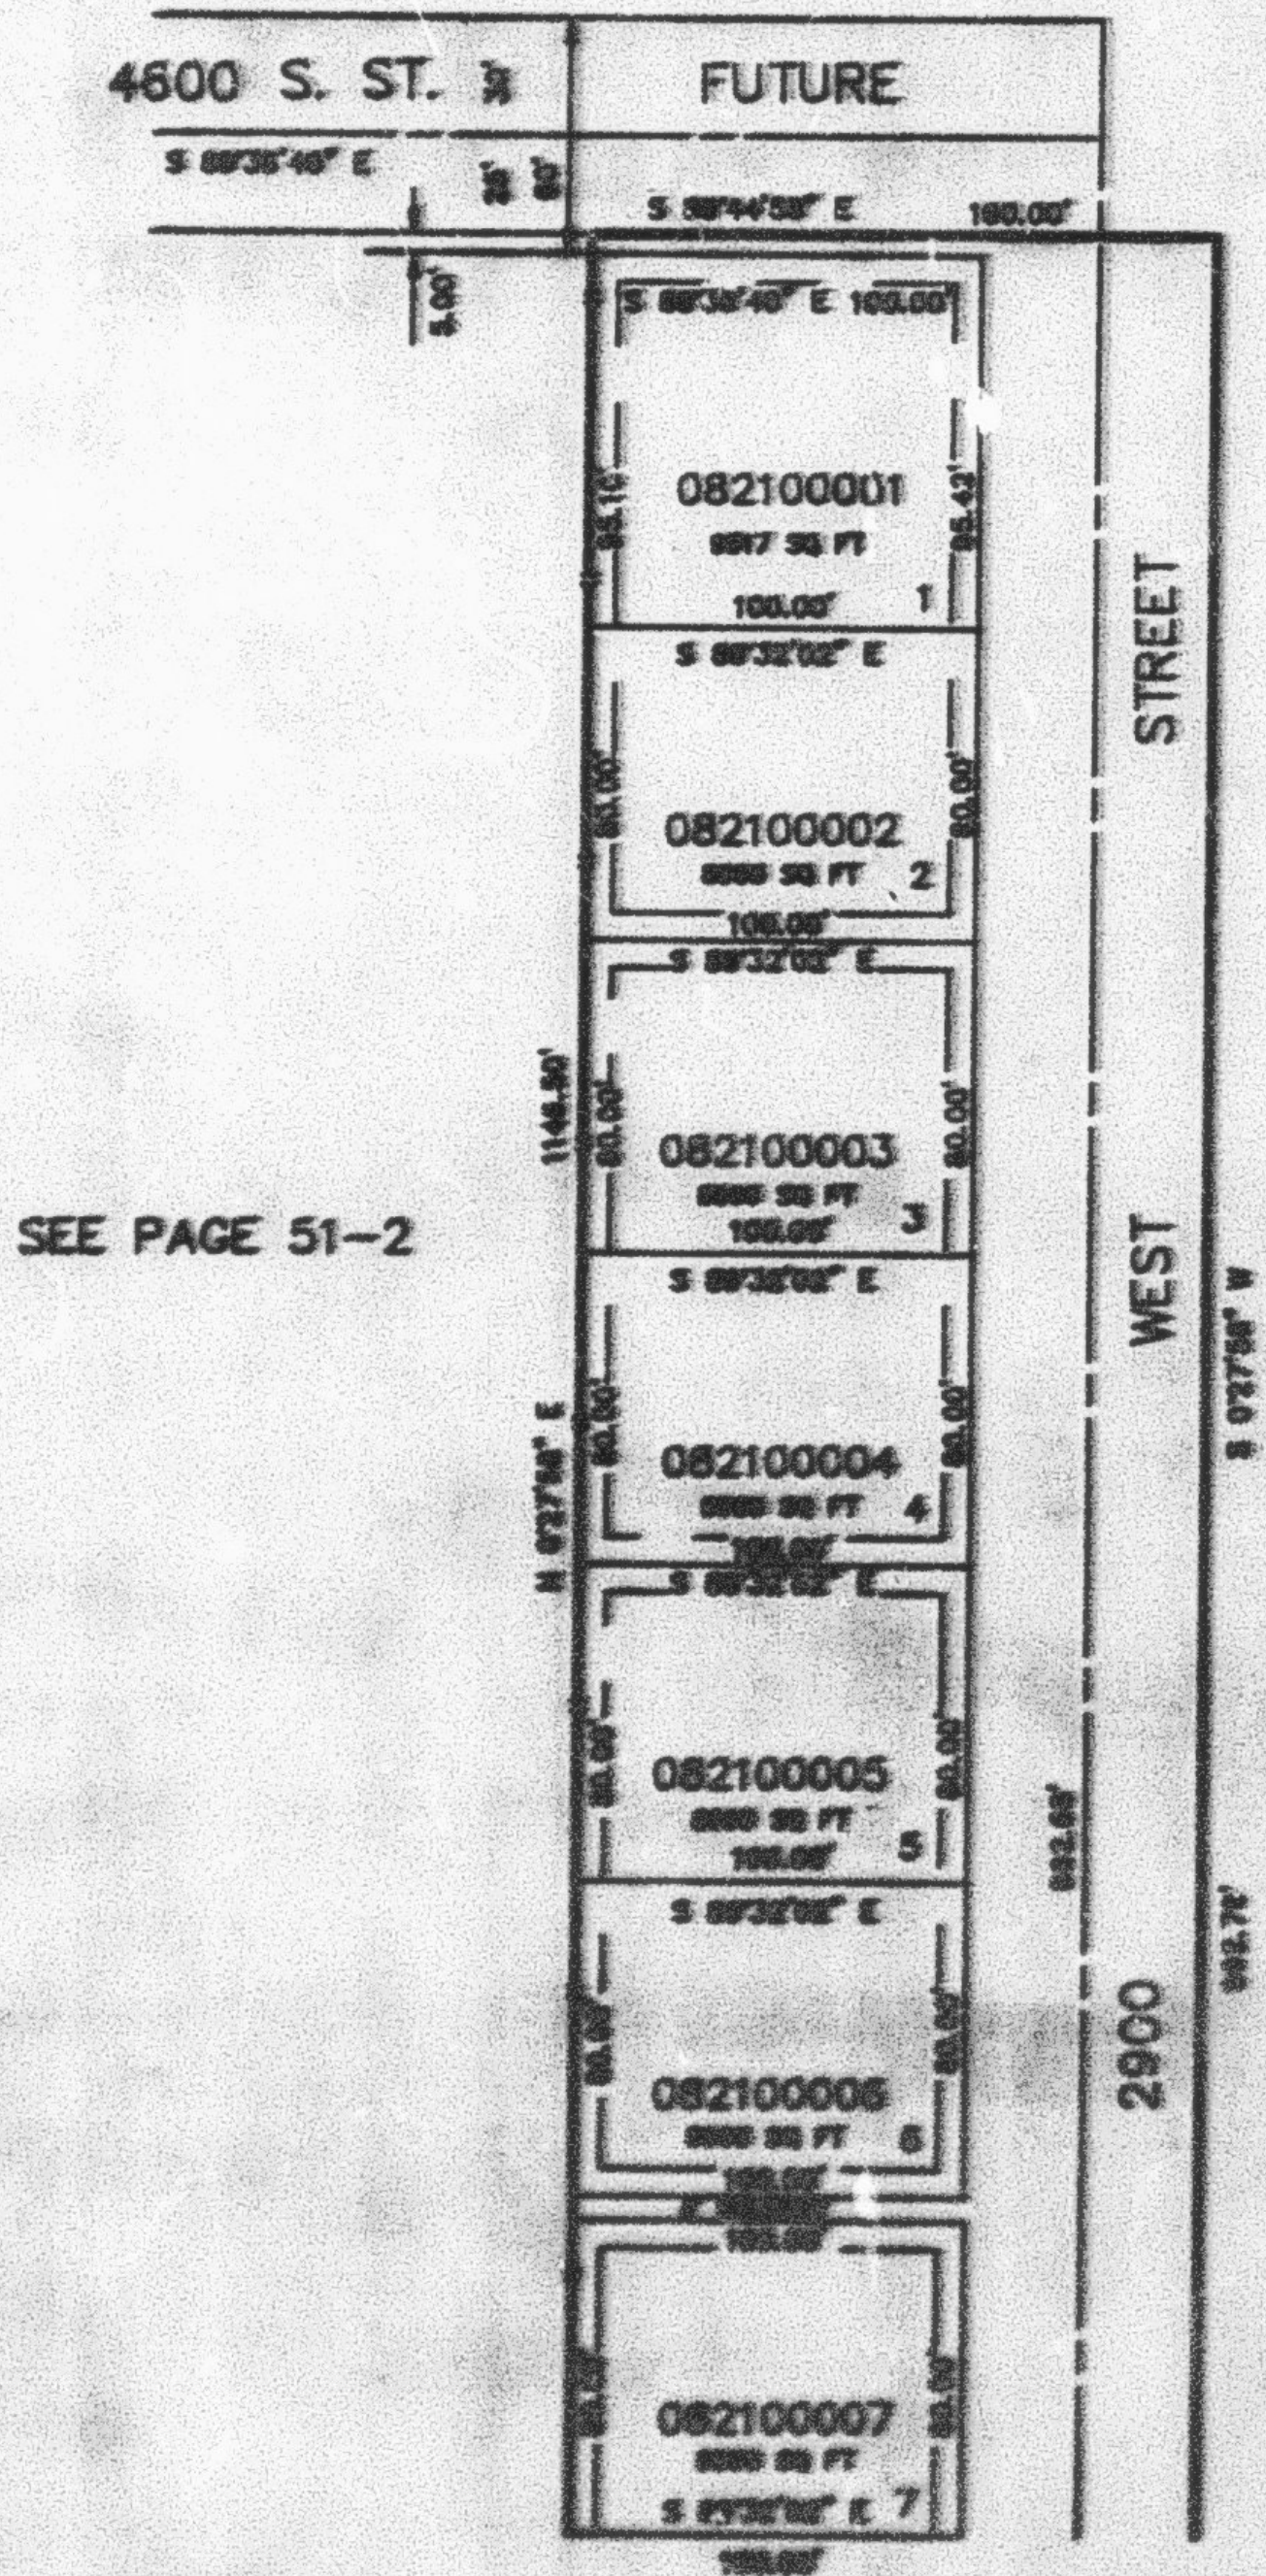

7' UTILITY & DRAINAGE EASEMENTS EACH
 SIDE OF PROPERTY LINES AS INDICATED
 BY SHOWN LINES EXCEPT AS OTHERWISE
 SHOWN.

FOR COMPLETE AND DATA SEE
 CHAIN'S SUBDIVISION PLAN IN
 BOOK 25, PAGE 57 OF RECORD.