

PART OF THE SE 1/4, SEC. 10, T.5N., R.2W., S.L.B. & M.

210


PARK SIDE ESTATES SUBDIVISION

IN ROY CITY

SCALE 1" = 60'

TAXING UNIT: 41

SEE PAGE 51-2

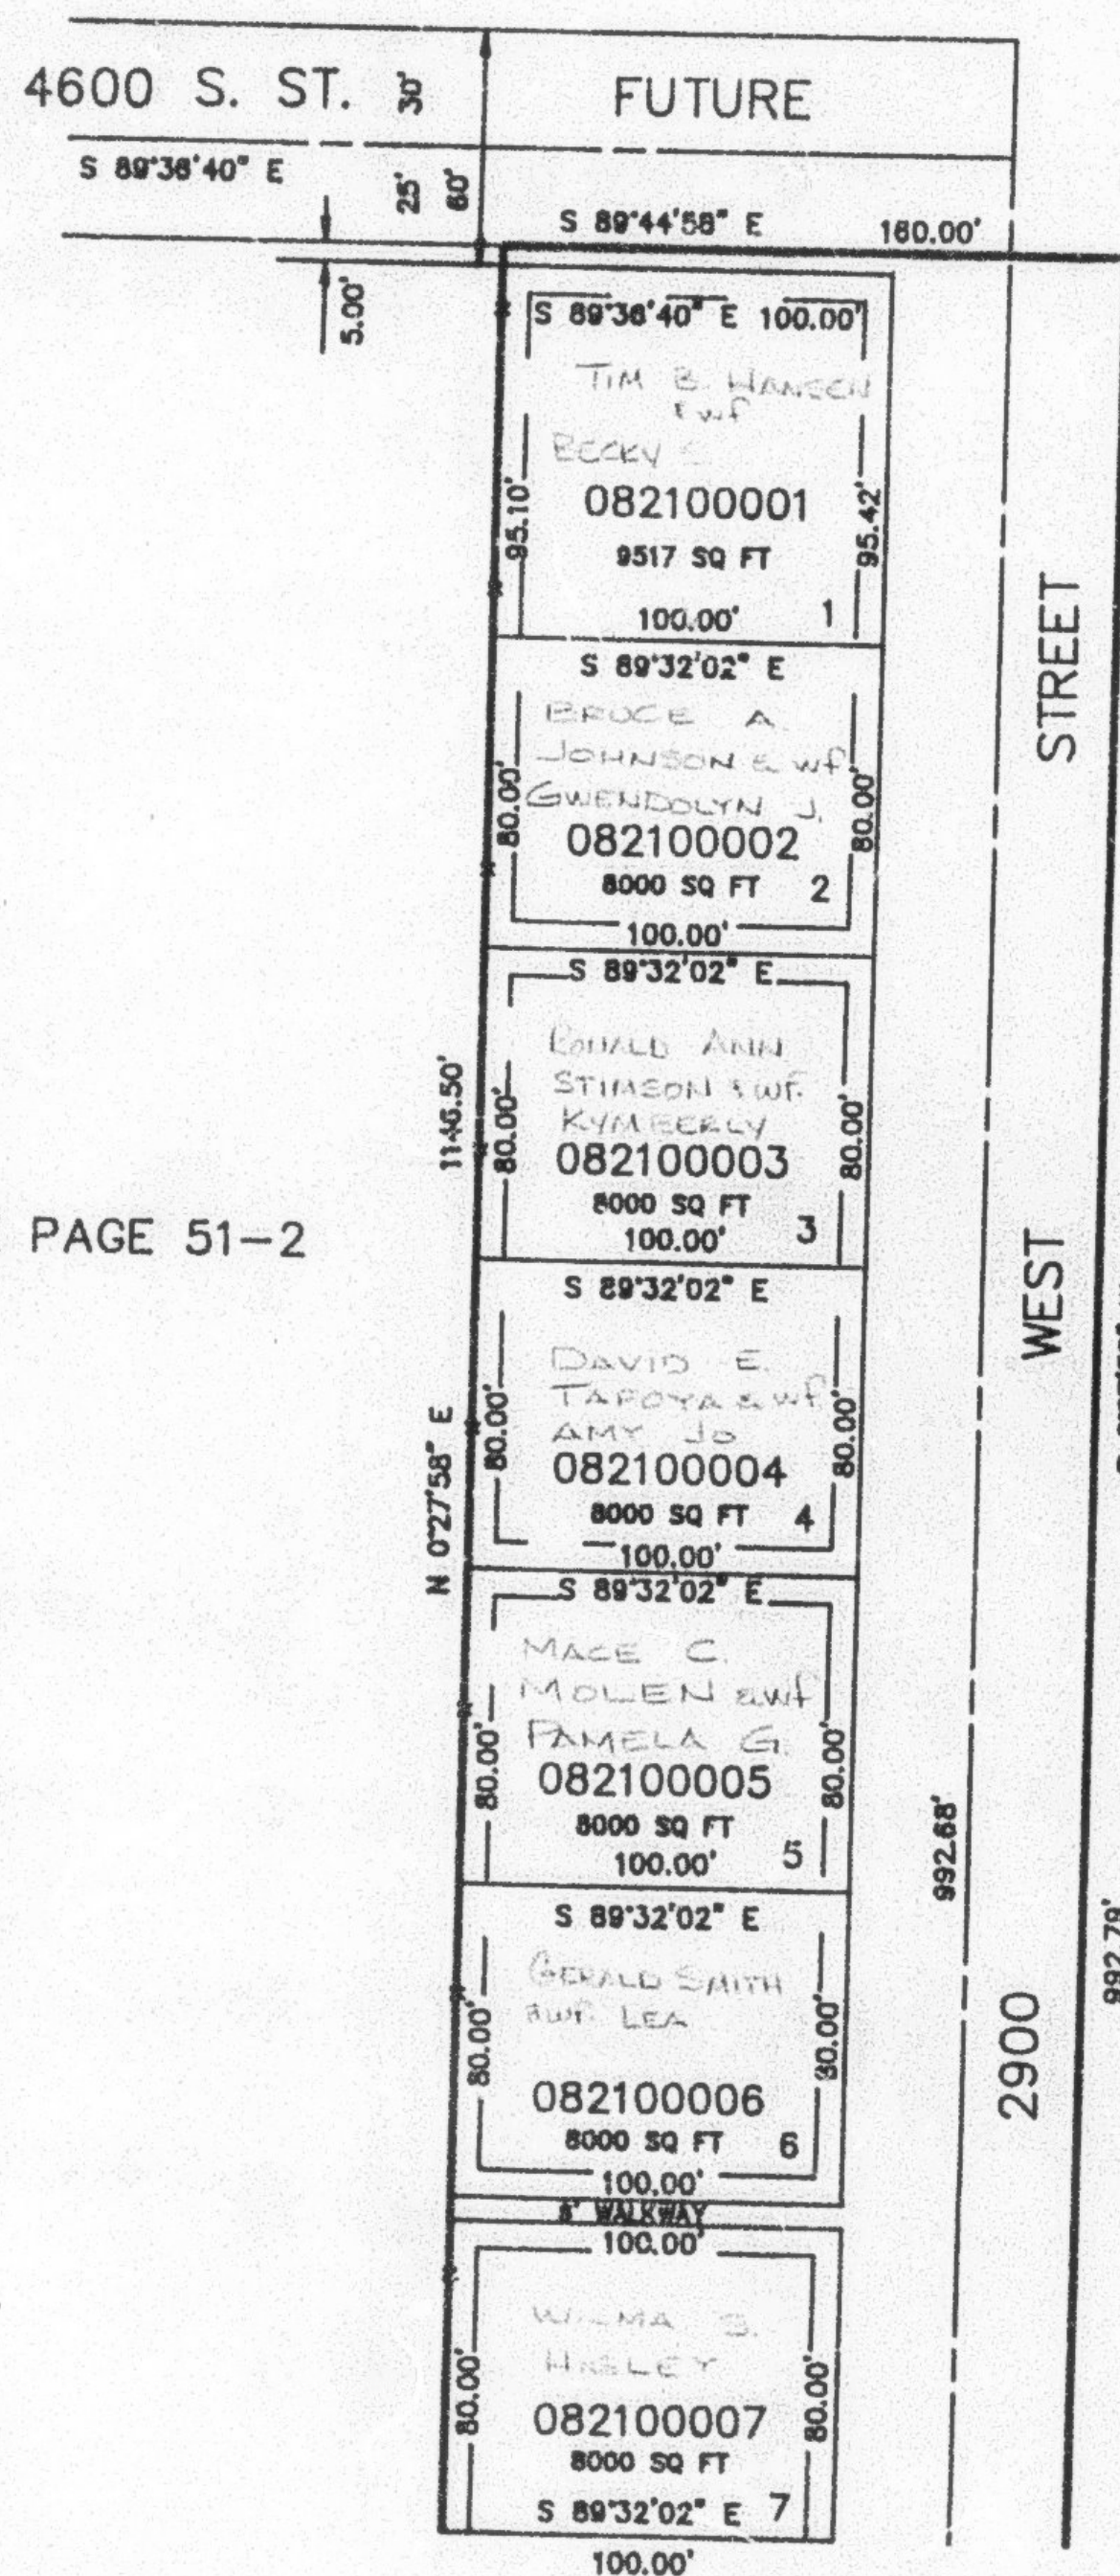


SEE PAGE 51-2

7' UTILITY & DRAINAGE EASEMENTS EACH SIDE OF PROPERTY LINES AS INDICATED BY DASHED LINES EXCEPT AS OTHERWISE SHOWN.

FOR COMPLETE ENG DATA SEE ORIGINAL DEDICATION PLAT IN BOOK 92, PAGE 57 OF RECORDS.

SEE BELOW AT LEFT

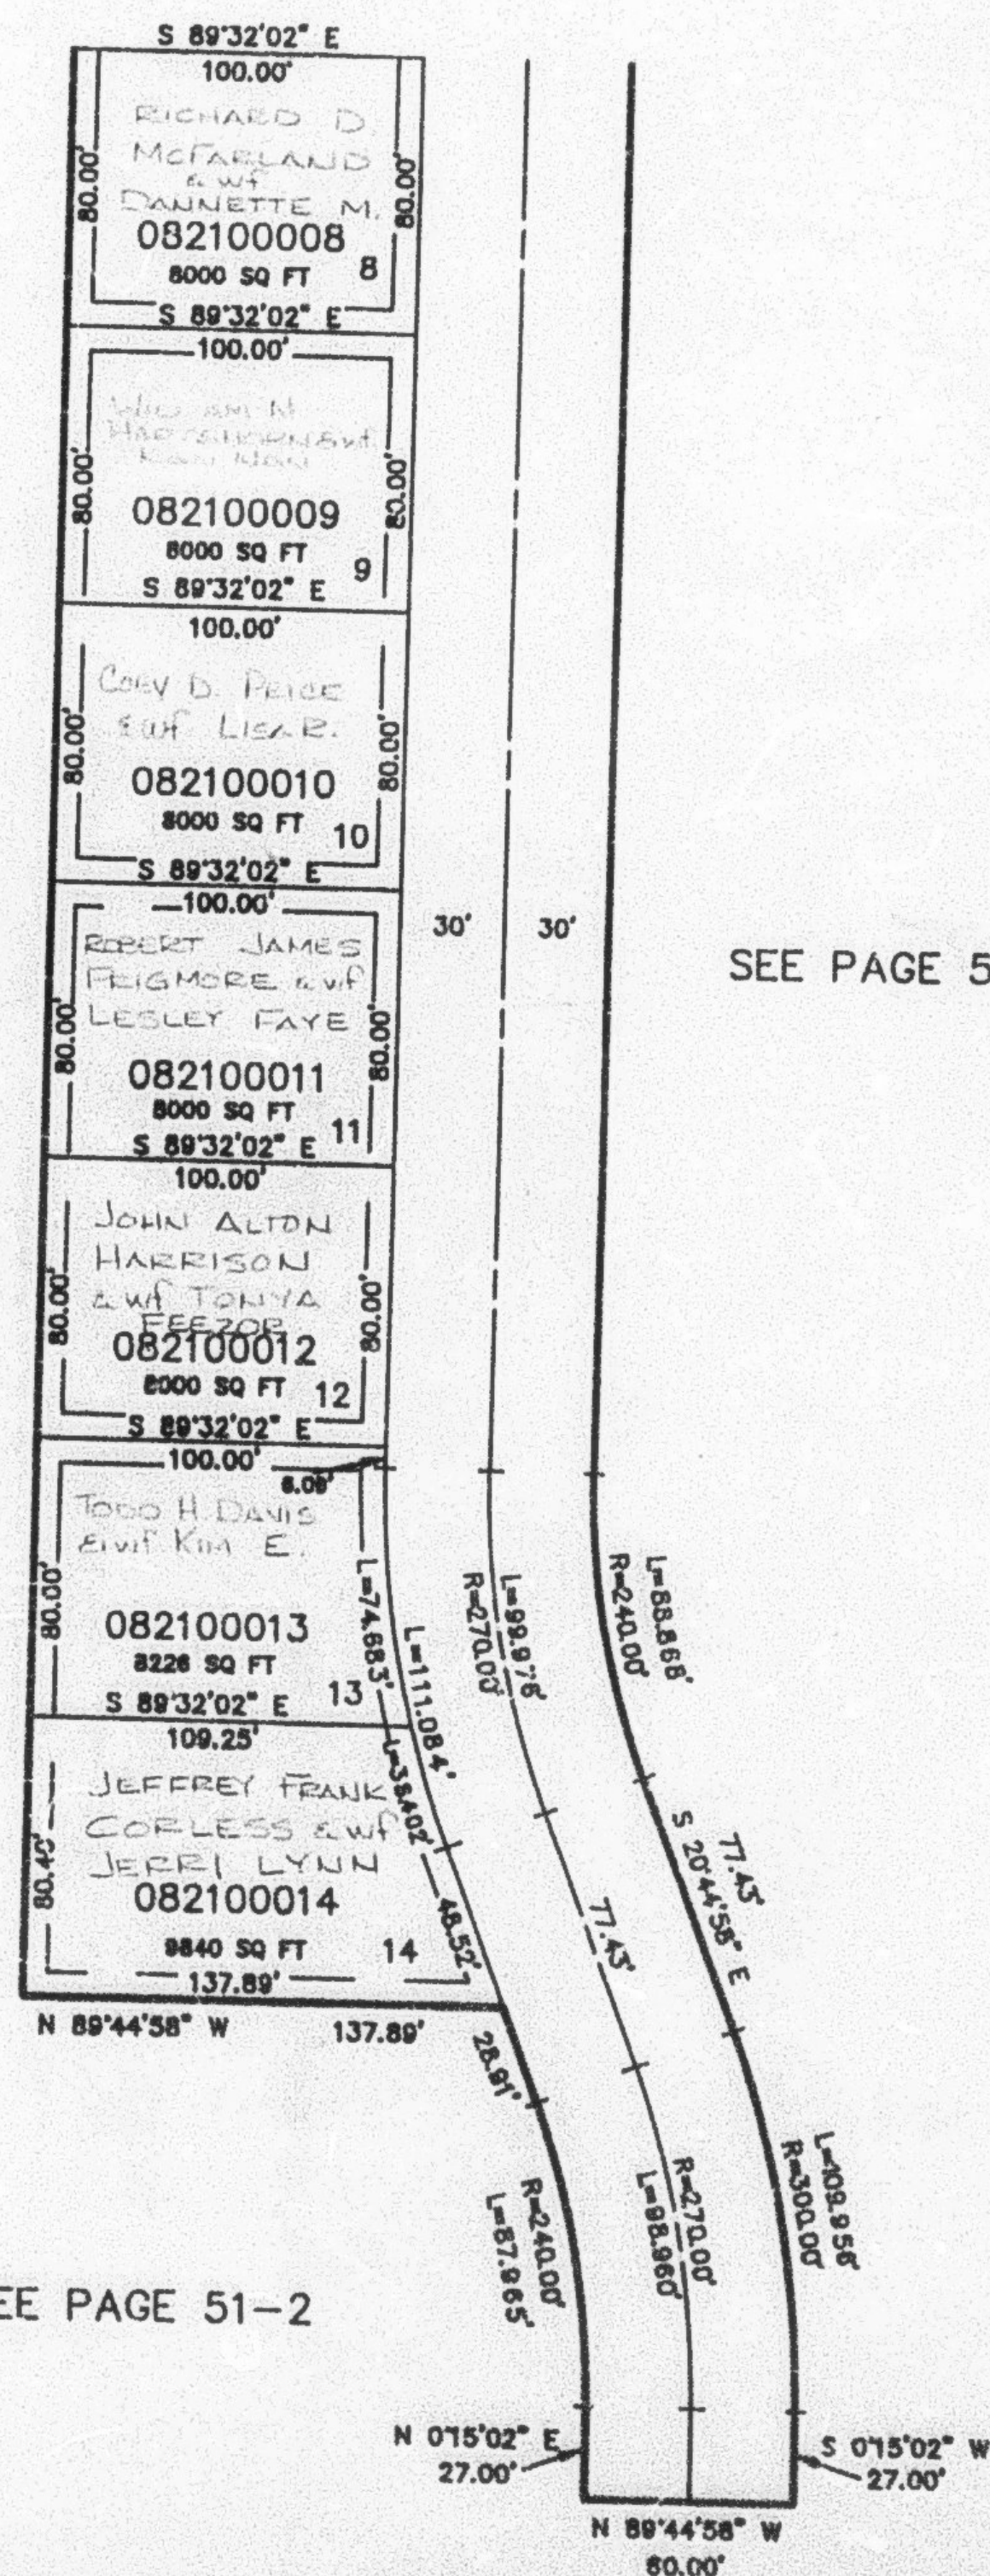

SEE PAGE 51-2

SEE PAGE 51-2

KST 7-80