

KANESVILLE FARM PHASE NO. 5

IN WEST HAVEN CITY


TAXING UNITS: 281, 289

SCALE 1" = 100'

SEE PAGE 35

EXCEPT WHERE OTHERWISE
SHOWN ALL LOTS OWNED BY:
PETERSON RANCHING CO.

SEE PAGE 35

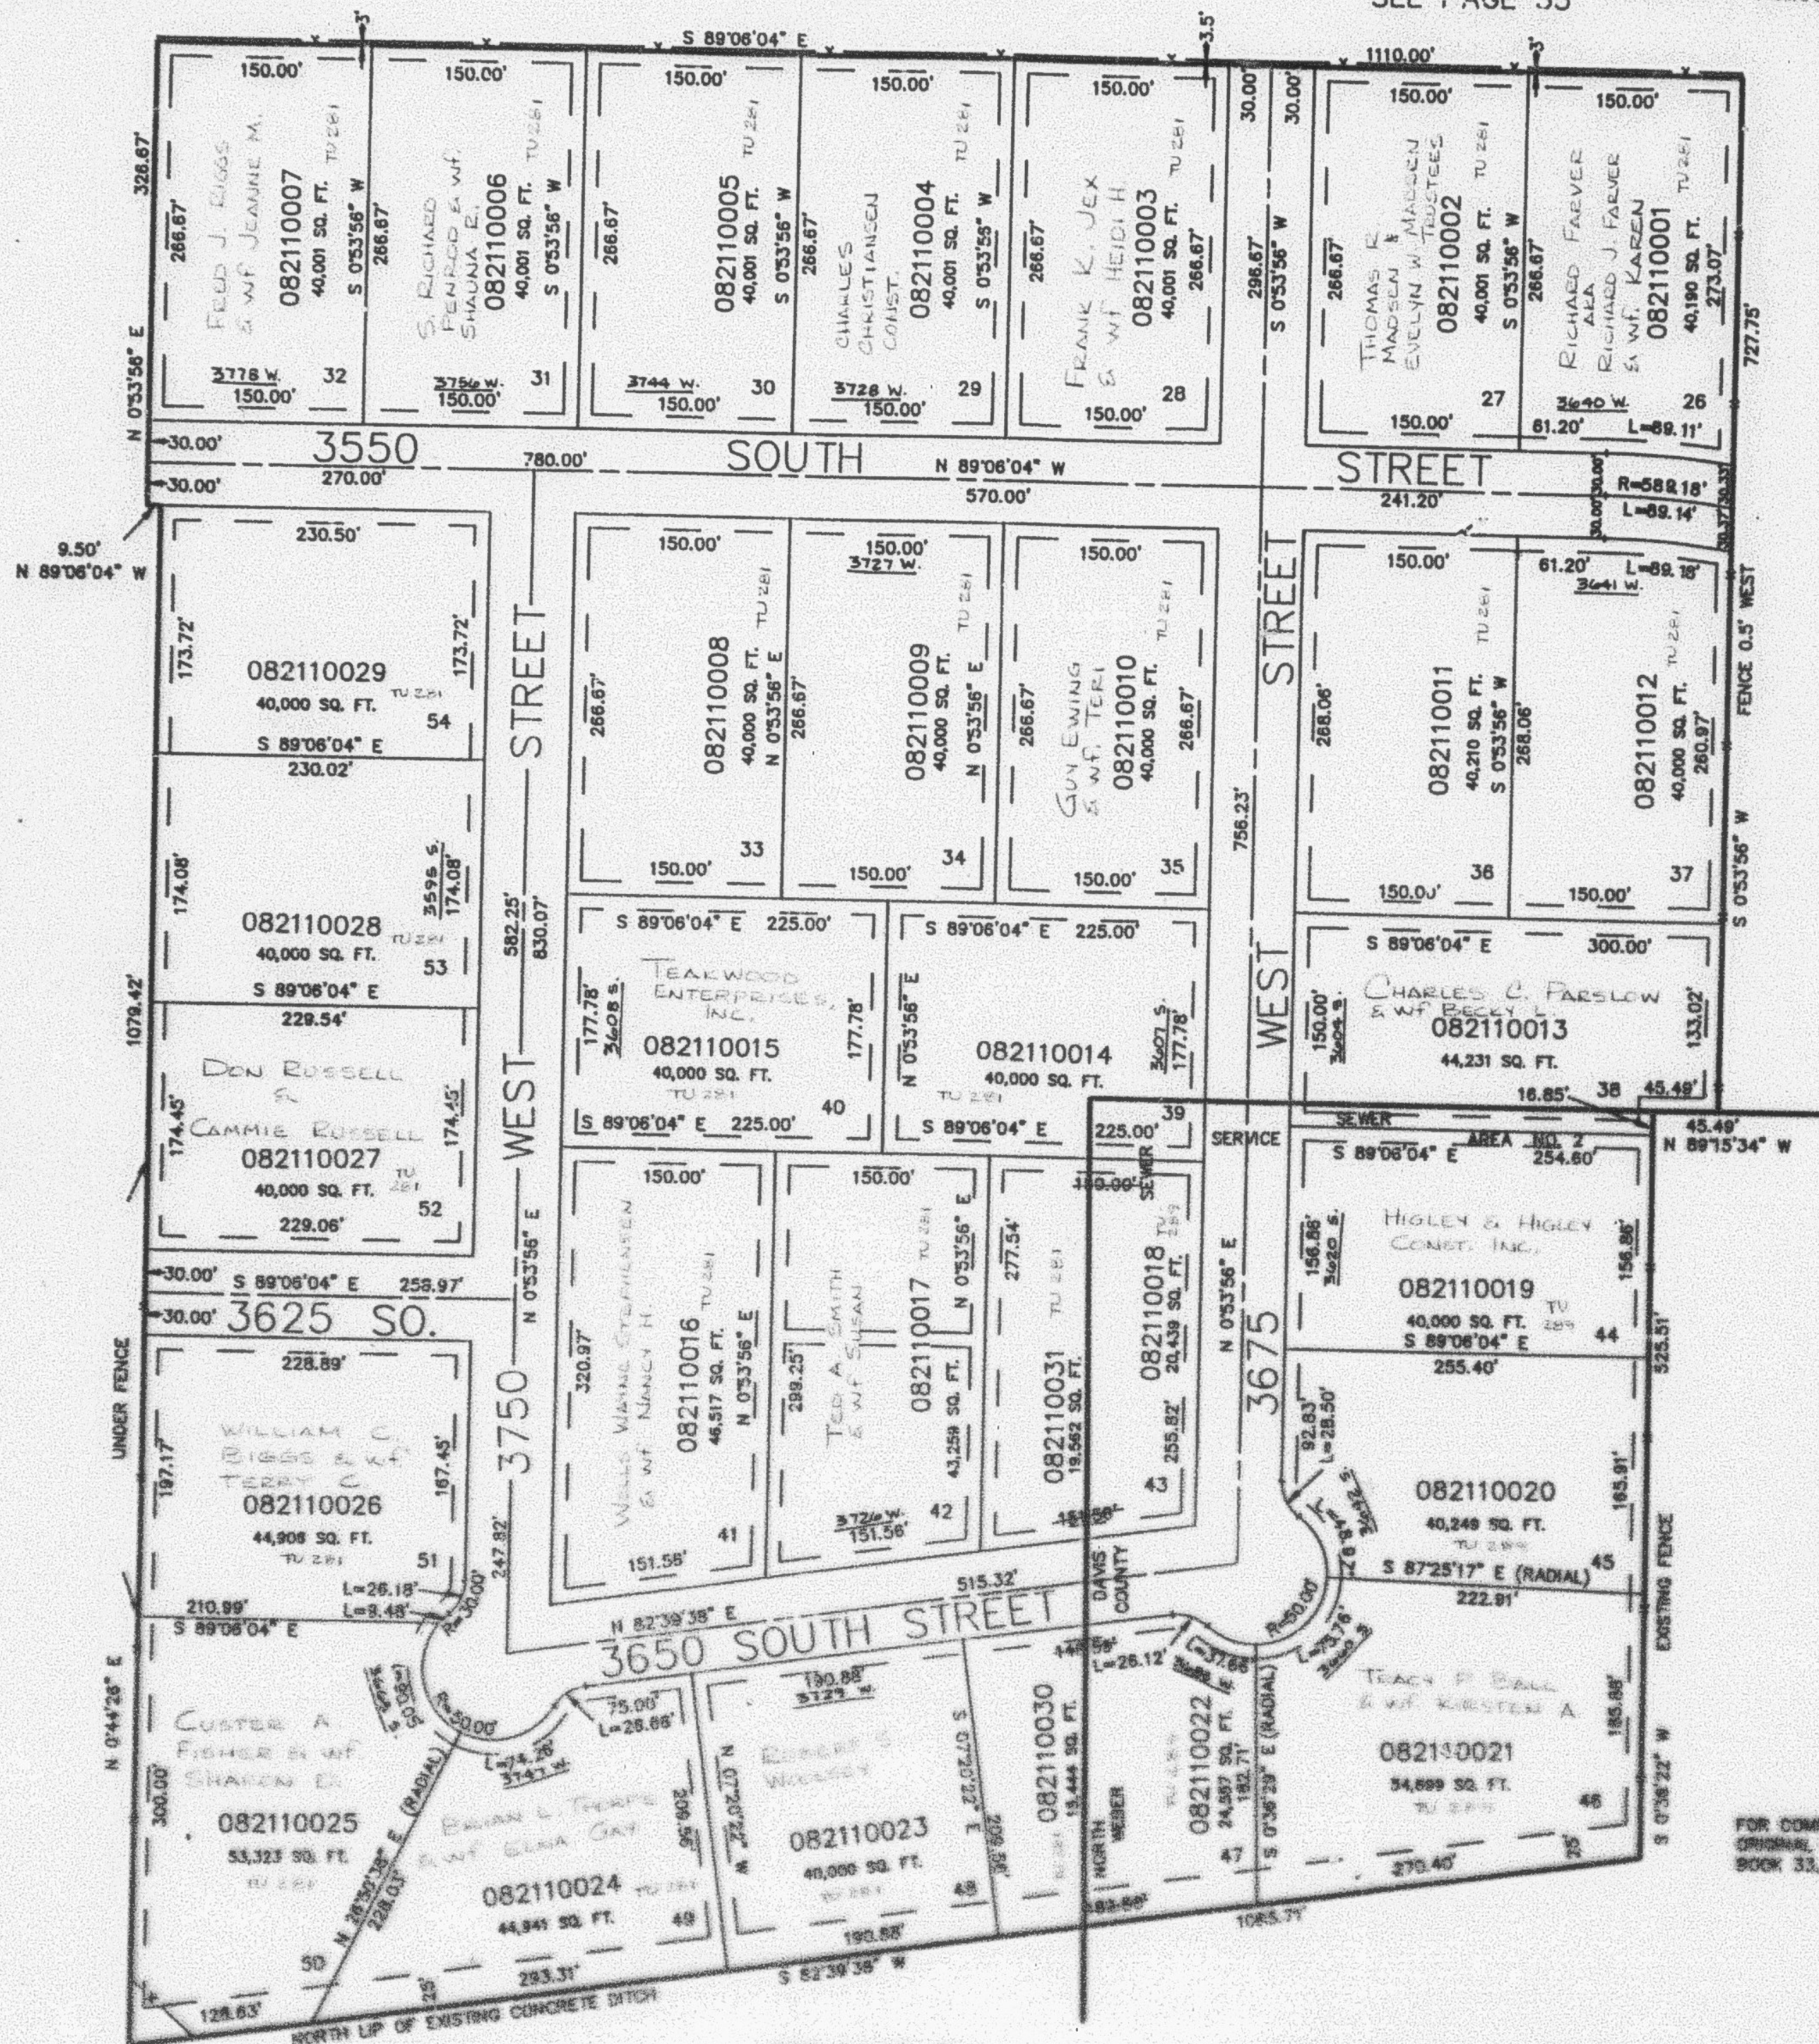

SEE PAGE 205

SEE PAGE 36

FOR COMPLETE ENG DATA SEE
ORIGINAL DESIGNATION PLAT IN
BOOK 33, PAGE 23 OF RECORDS.

SEE PAGE 36

10' UTILITY & DRAINAGE EASEMENTS EACH
SIDE OF PROPERTY LINES AS INDICATED
BY DASHED LINES EXCEPT AS OTHERWISE
SHOWN.