

PART OF THE EAST 1/2 OF SECTION 4, T.5N., R.2W., S.L.B. & M.
KANESVILLE FARM PHASE NO. 5
 IN WEST HAVEN CITY

211

TAXING UNITS: 201, 209


SCALE 1" = 100'

SEE PAGE 35

SEE PAGE 35

SEE PAGE 205

SEE PAGE 36

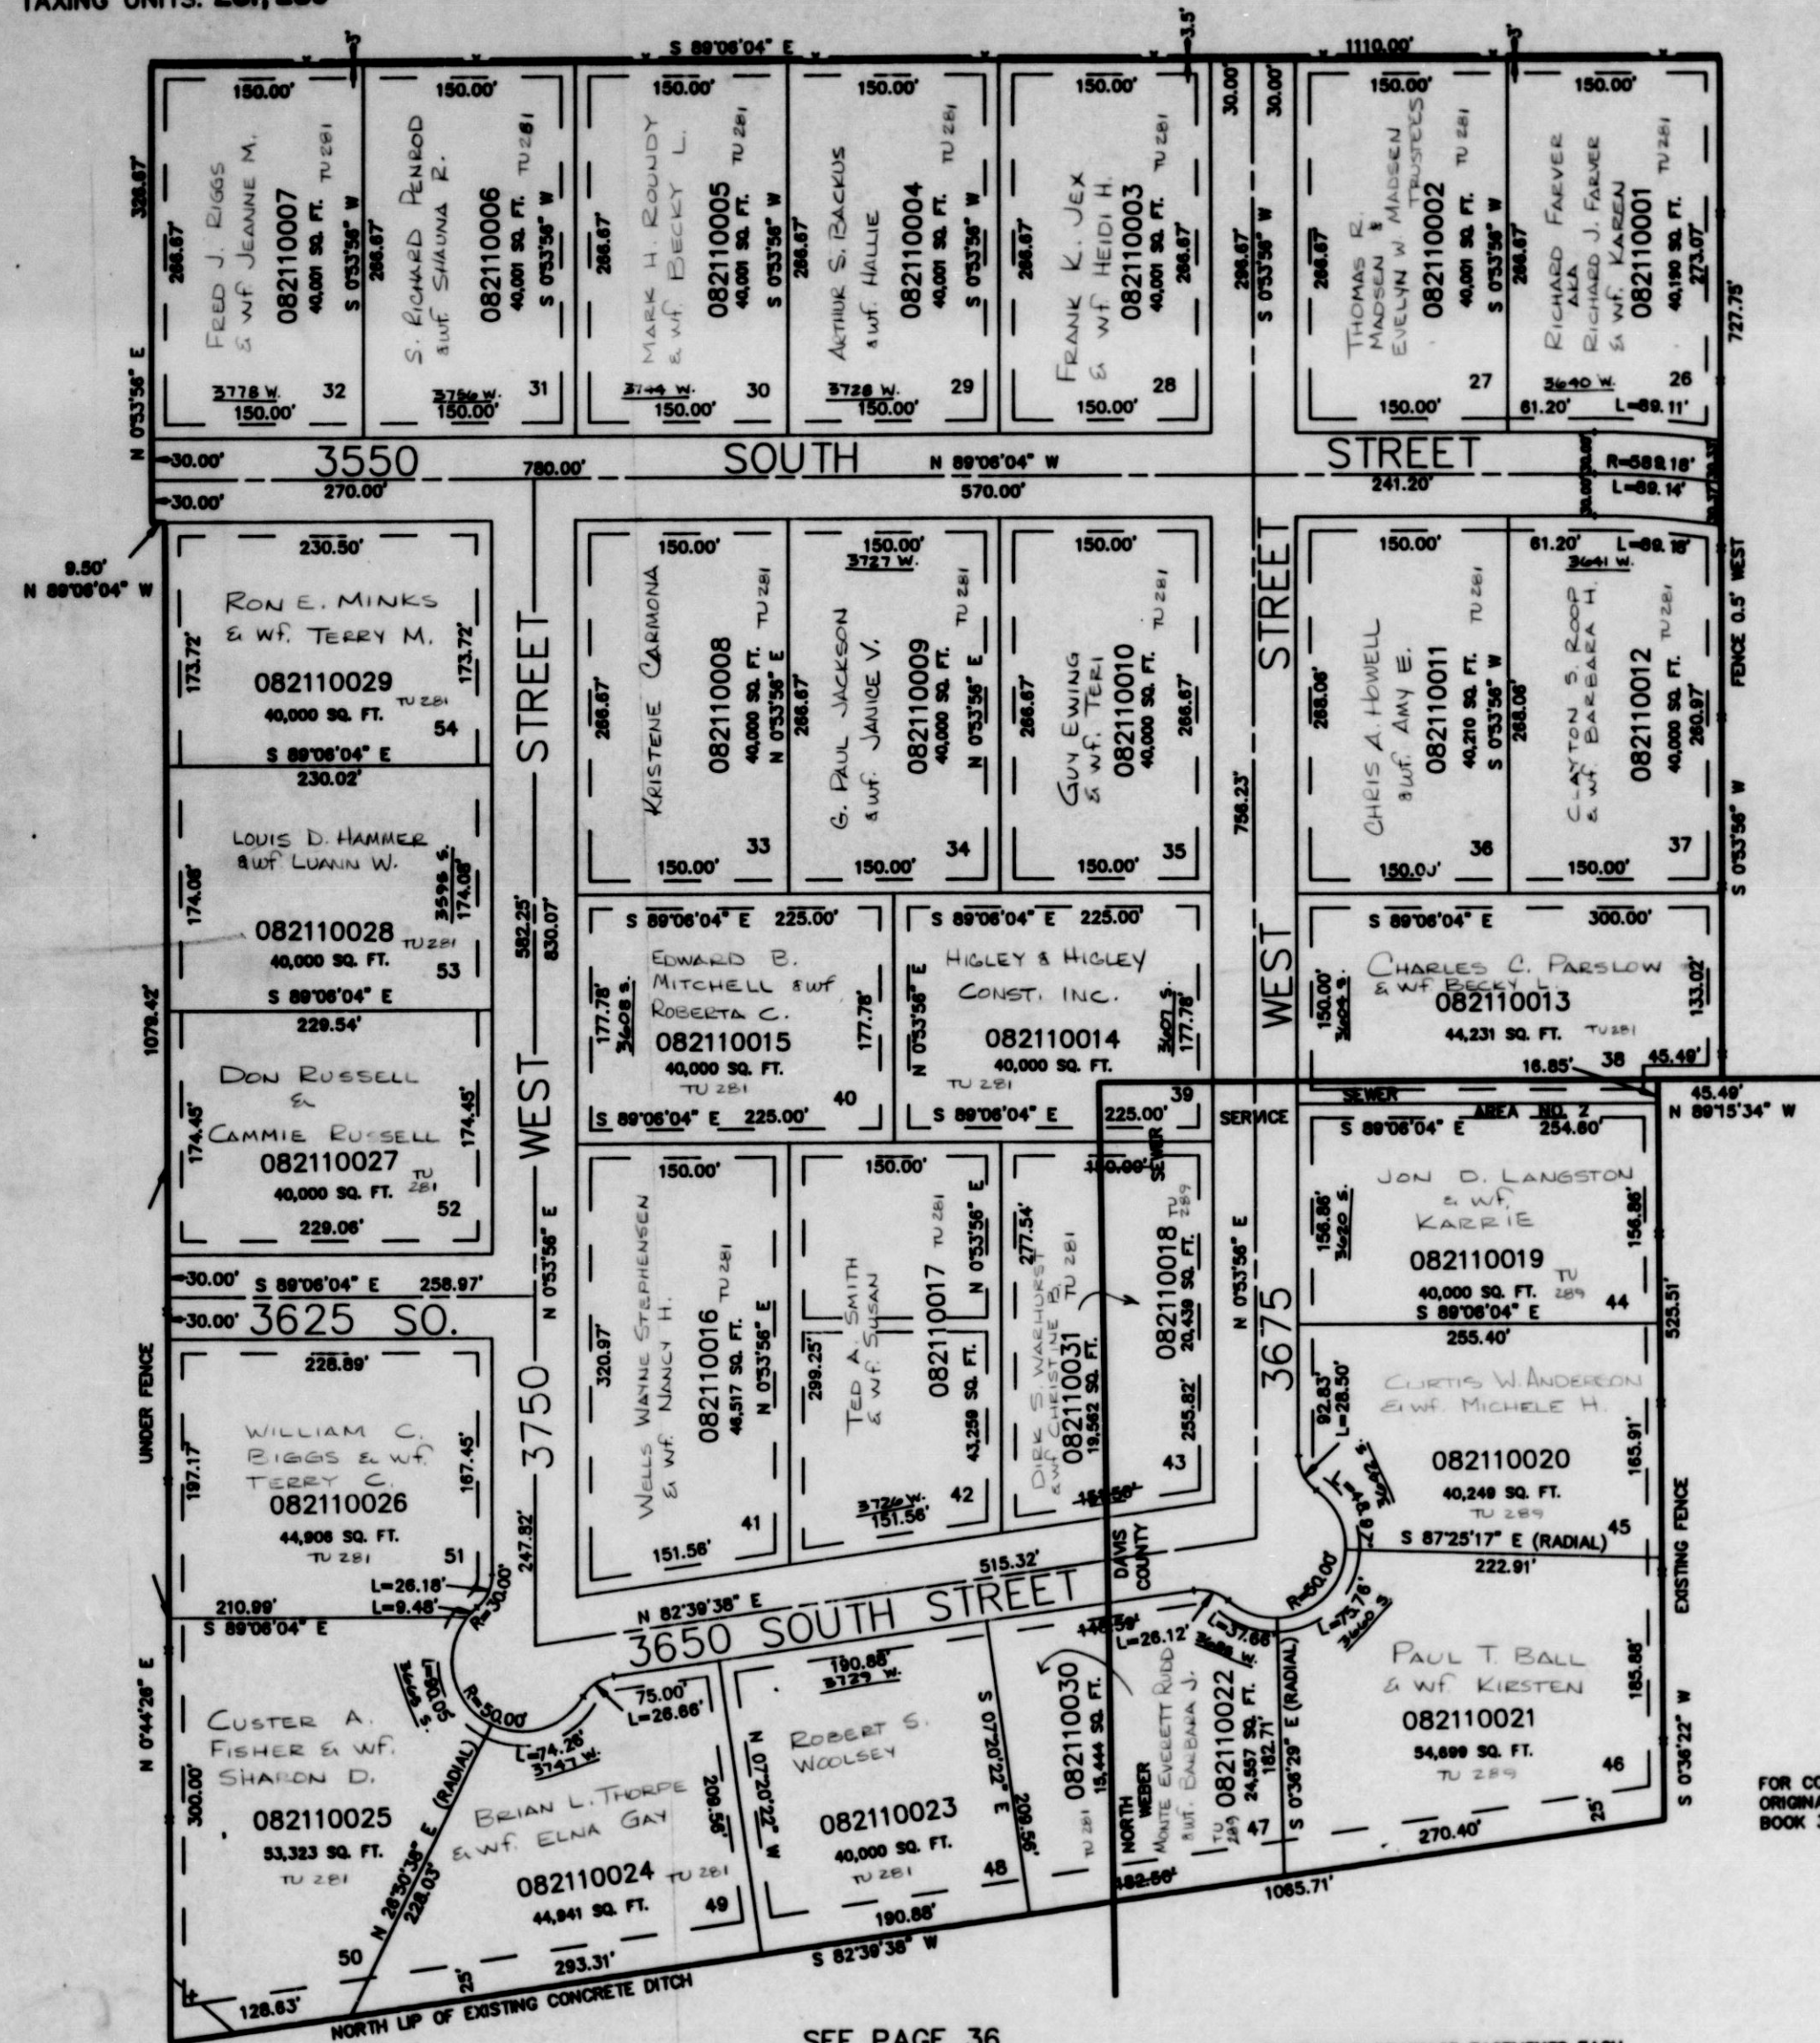

SEE PAGE 36

10' UTILITY & DRAINAGE EASEMENTS EACH
 SIDE OF PROPERTY LINES AS INDICATED
 BY DASHED LINES EXCEPT AS OTHERWISE
 SHOWN.

FOR COMPLETE ENG DATA SEE
 ORIGINAL DEDICATION PLAT IN
 BOOK 33, PAGE 23 OF RECORDS.

LHK 5-91