

PART OF THE EAST 1/2 OF SECTION 4, T.5N., R.2W., S.L.B. & M.
KANESVILLE FARM PHASE NO. 5
IN WEST HAVEN CITY

211

TAXING UNITS: 281, 289


SCALE 1" = 100'

SEE PAGE 35

SEE PAGE 35

SEE PAGE 205

SEE PAGE 36

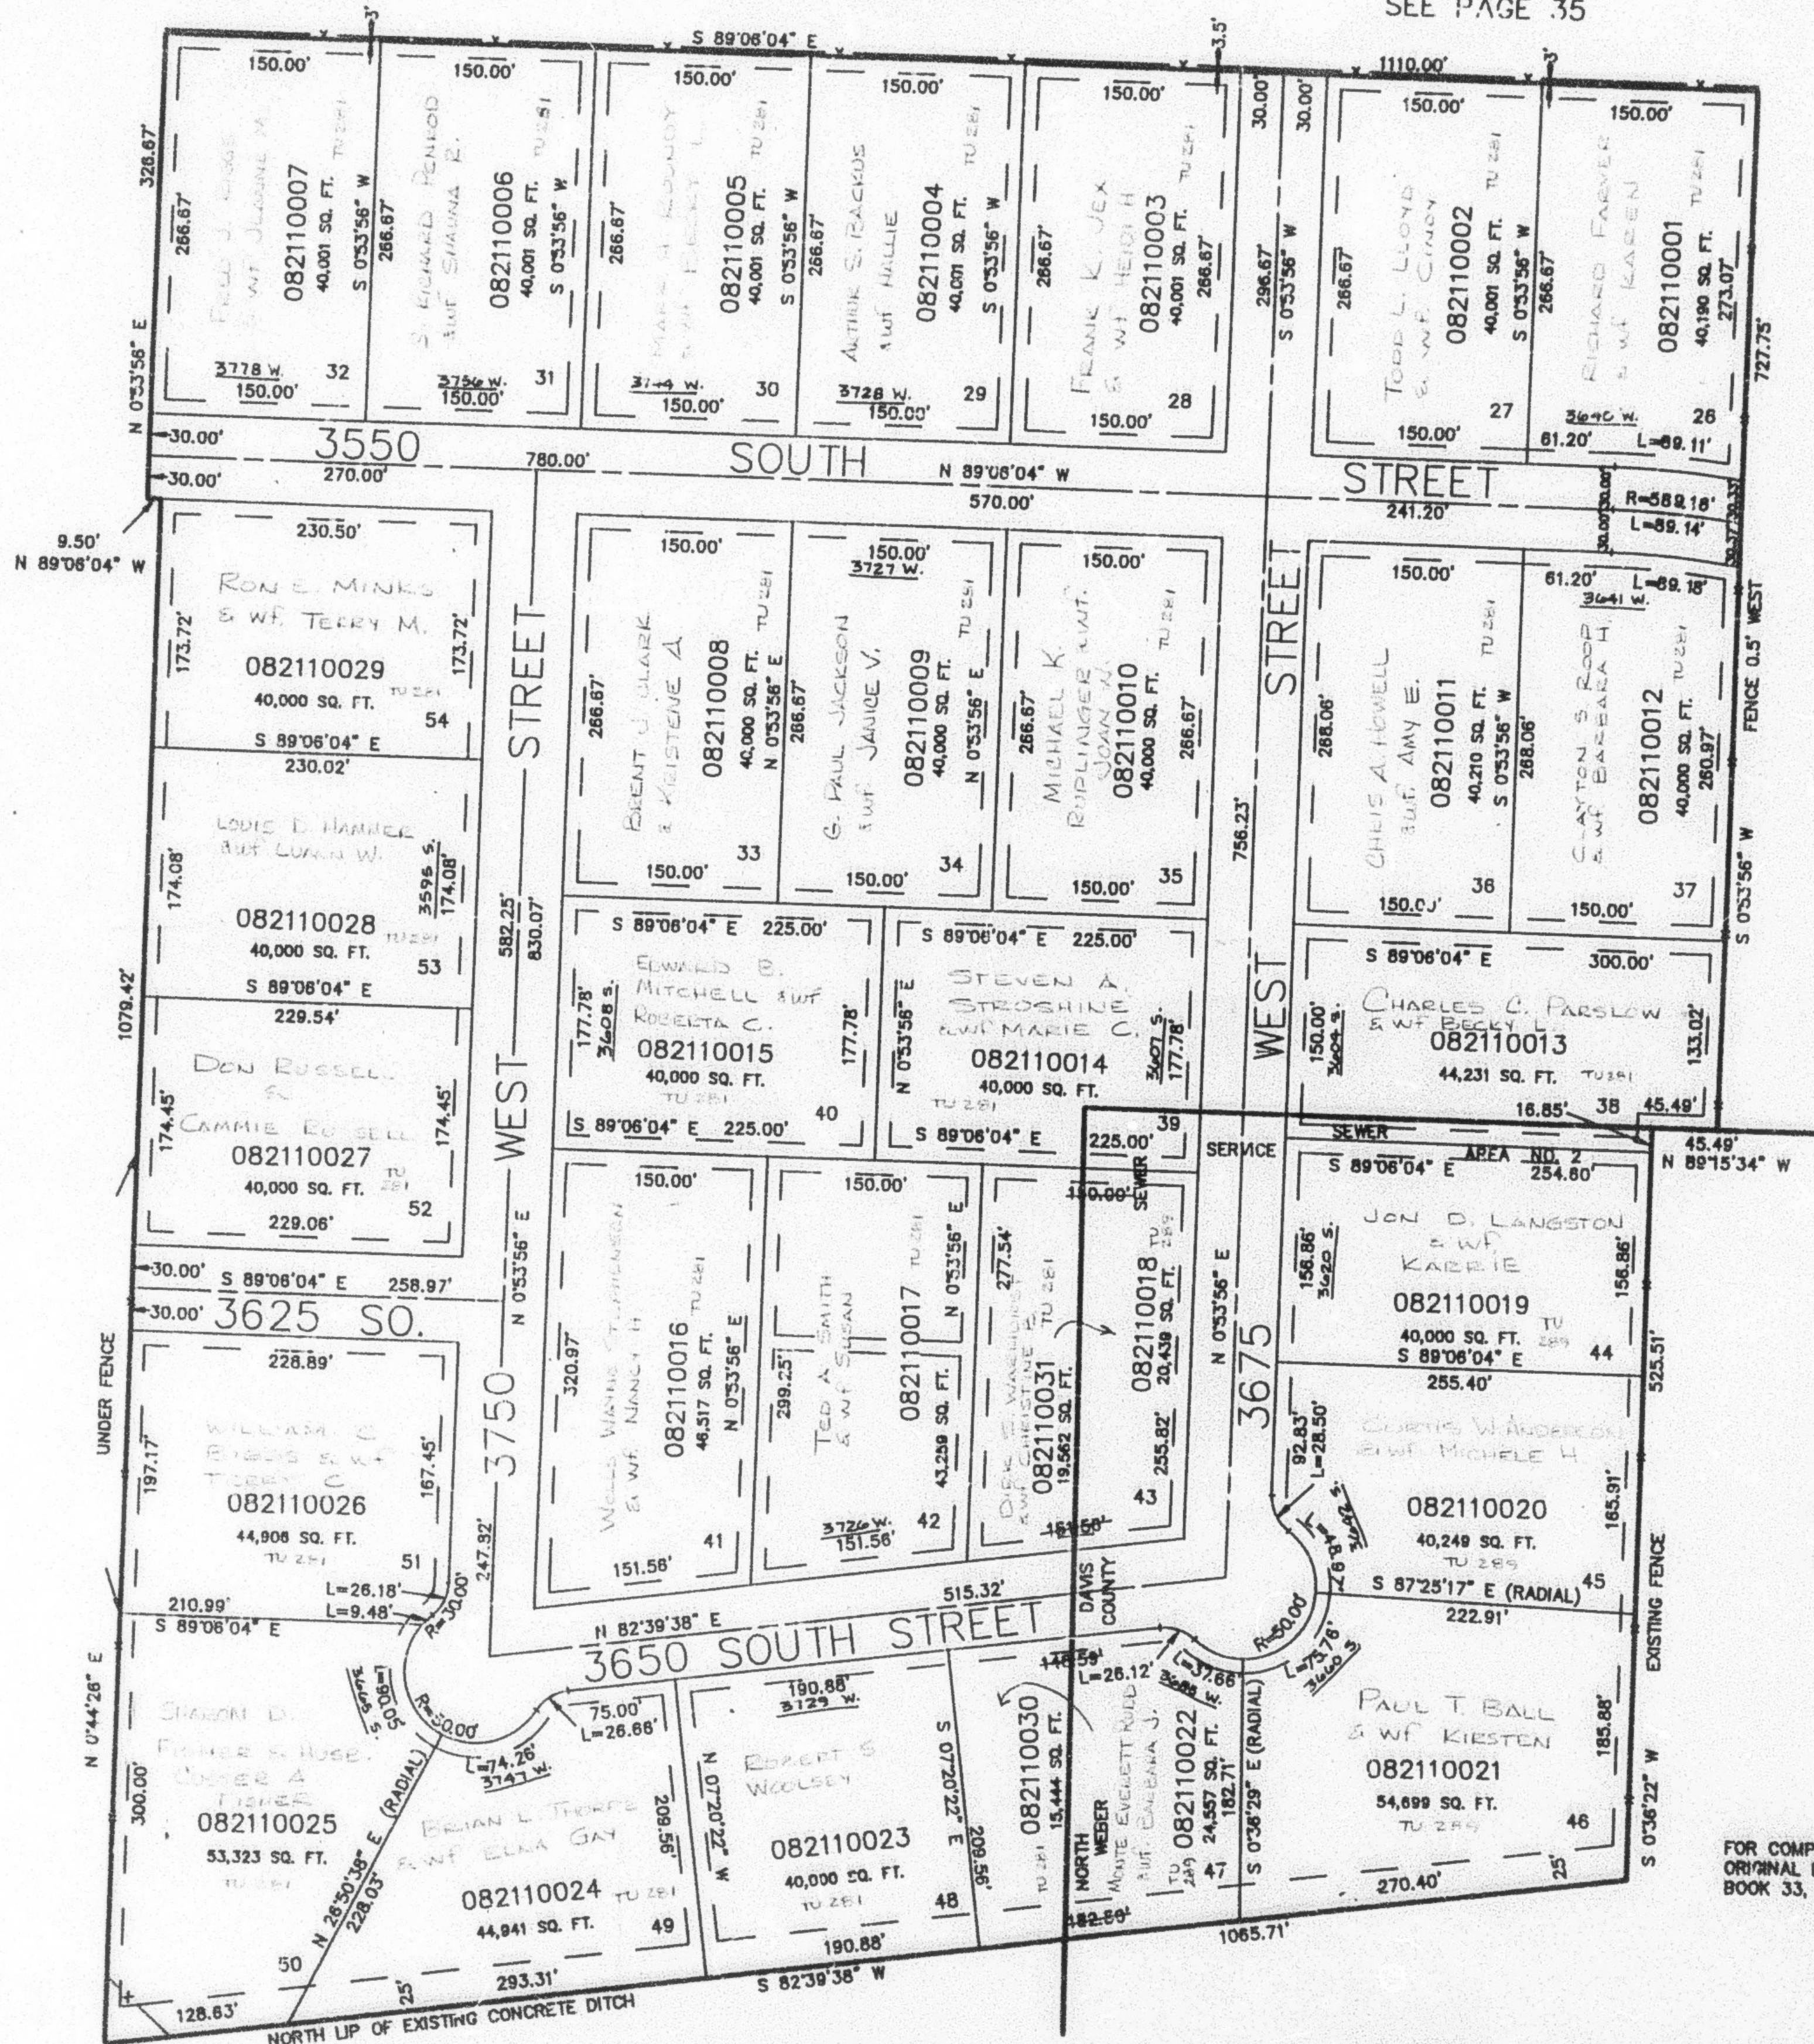

SEE PAGE 36

10' UTILITY & DRAINAGE EASEMENTS EACH
SIDE OF PROPERTY LINES AS INDICATED
BY DASHED LINES EXCEPT AS OTHERWISE
SHOWN.

FOR COMPLETE ENG DATA SEE
ORIGINAL DEDICATION PLAT IN
BOOK 33, PAGE 23 OF RECORDS.

LHK 5-91