

PART OF THE EAST 1/2 OF SECTION 4, T.5N., R.2W., S.L.B. & M.

211

KANESVILLE FARM PHASE NO. 5


IN WEST HAVEN CITY

TAXING UNITS: 281, 323

SCALE 1" = 100'

SEE PAGE 35

SEE PAGE 35

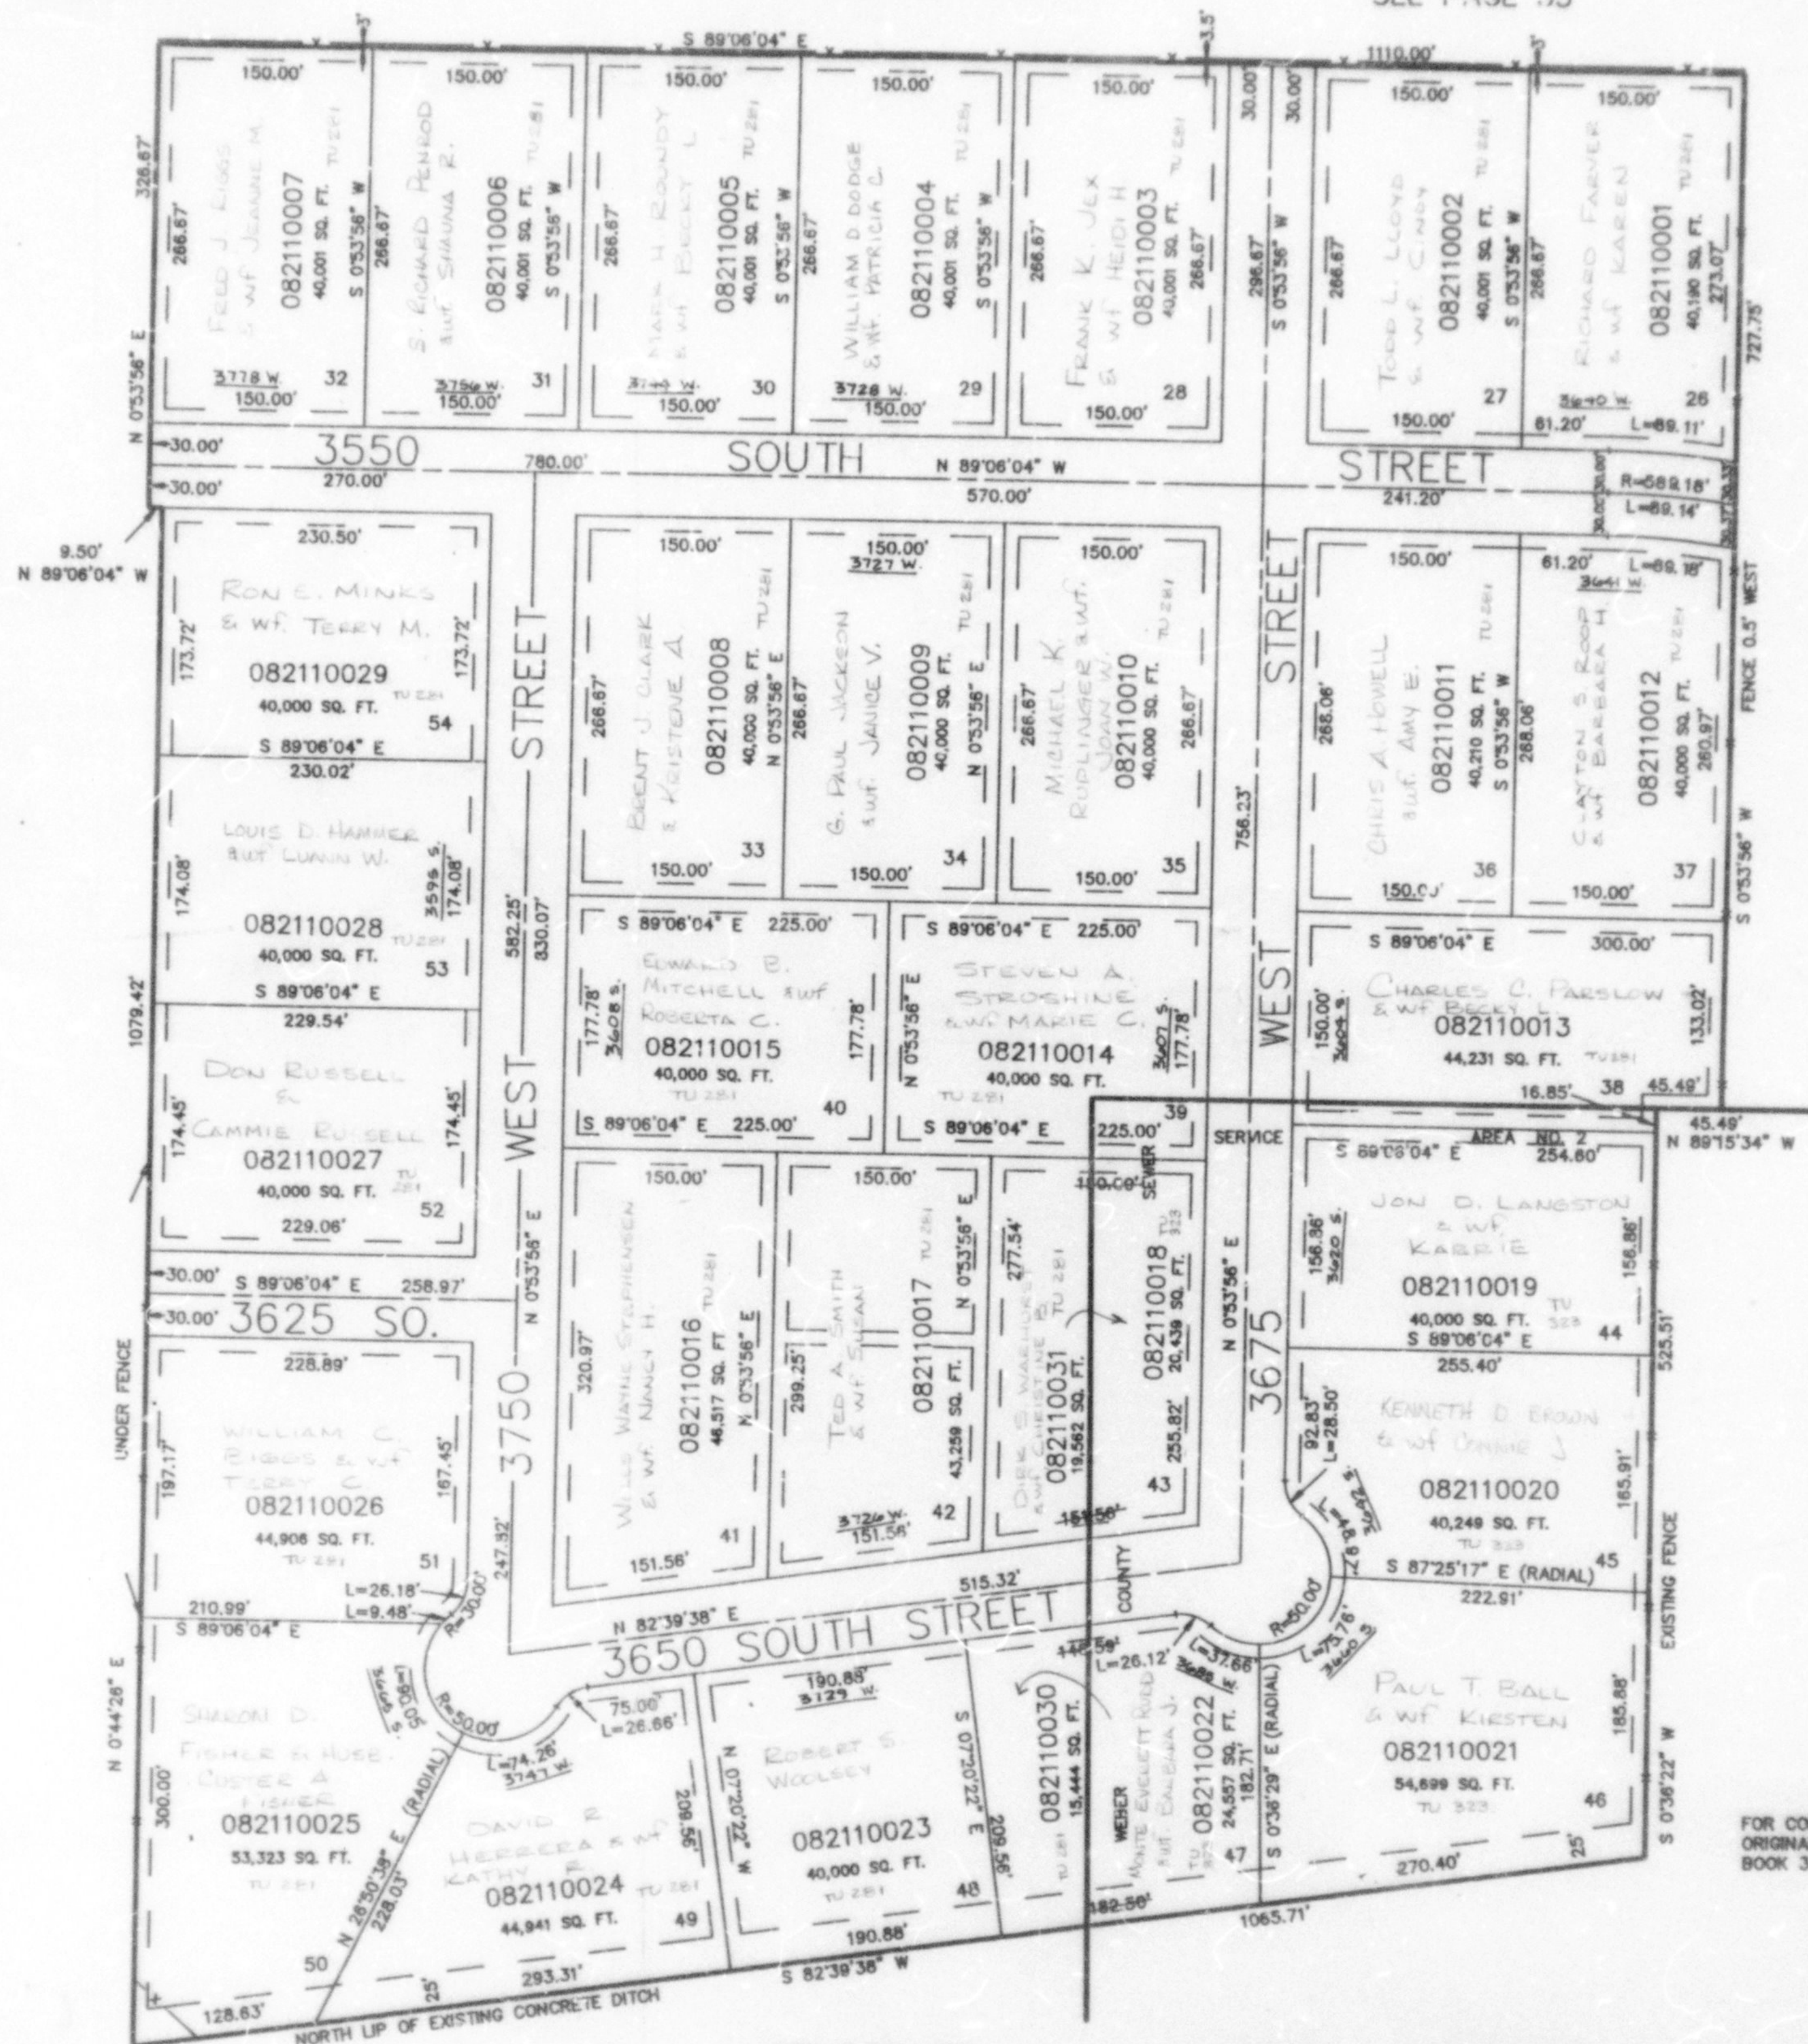

SEE PAGE 205

SEE PAGE 36

FOR COMPLETE ENG DATA SEE
ORIGINAL DEICATION PLAT IN
BOOK 33, PAGE 23 OF RECORDS.

SEE PAGE 36

10' UTILITY & DRAINAGE EASEMENTS EACH
SIDE OF PROPERTY LINES AS INDICATED
BY DASHED LINES EXCEPT AS OTHERWISE
SHOWN.

LHK 5-91