

PART OF THE NE 1/4, SEC. 11, T.5N., R.2W., S.L.B. & M.

212

ROYAL VIEW SUBDIVISION PHASE 1


IN ROY CITY

SCALE 1" = 50'

TAXING UNIT 254

EXCEPT WHERE OTHERWISE SHOWN
ALL LOTS OWNED BY: P. CLAY THOMAS
DBA REGENCY DEV.

SEE PAGE 62

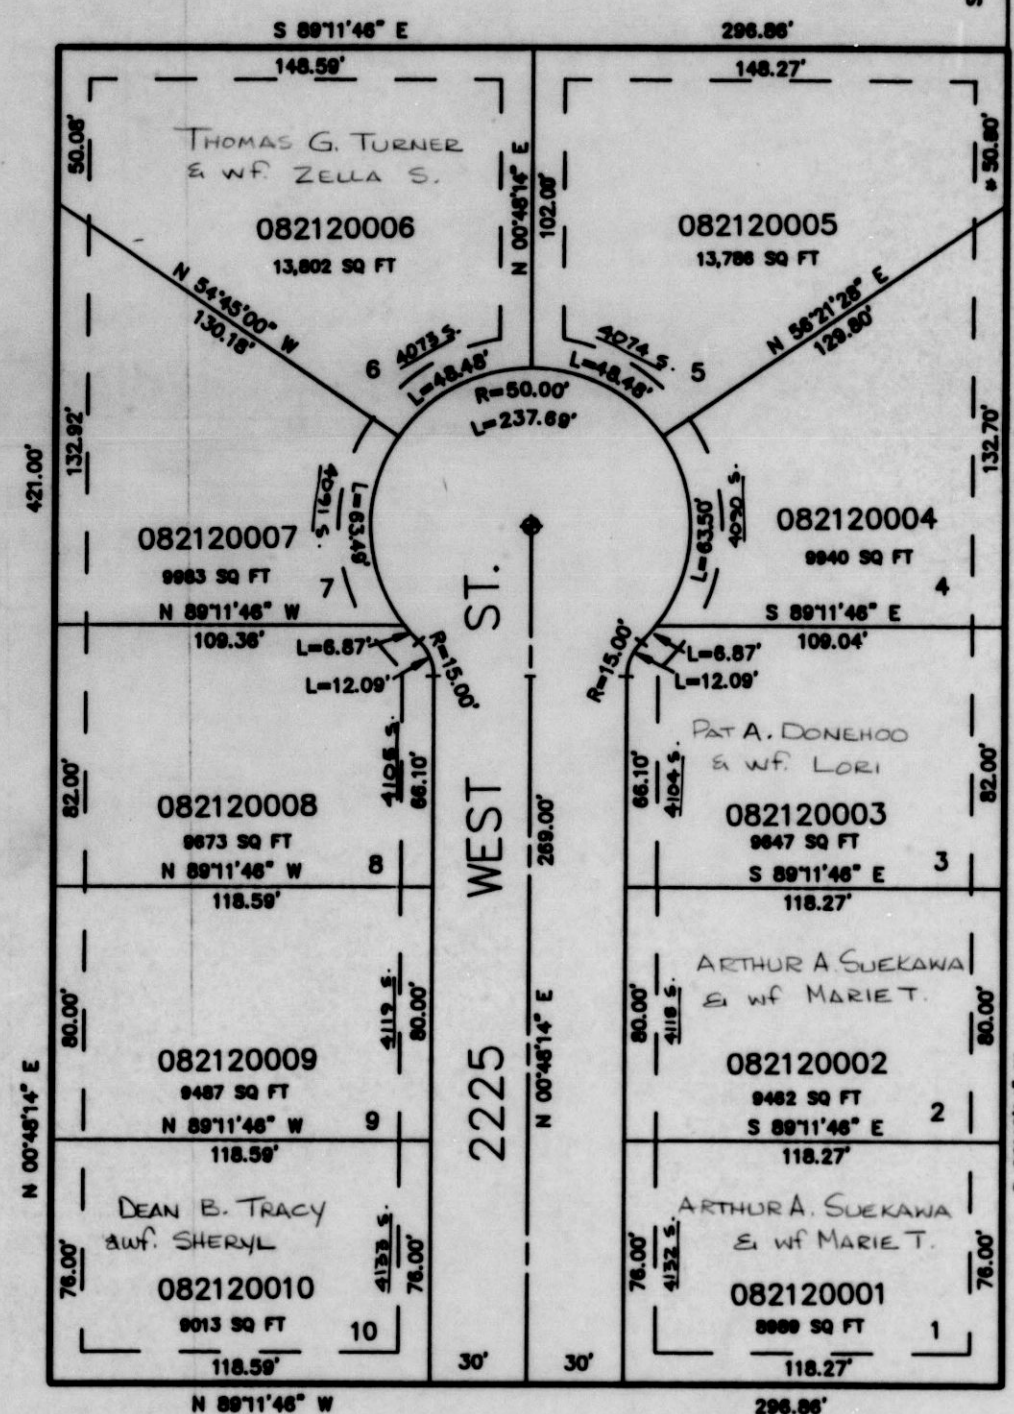

* SEE CORRECTION APPT.
(BK. 1629 - Pg 257)

SEE PAGE 62

SEE PAGE 62

SEE PAGE 194

10' UTILITY & DRAINAGE EASEMENTS EACH
SIDE OF PROPERTY LINES AS INDICATED
BY DASHED LINES EXCEPT AS OTHERWISE
SHOWN.

FOR COMPLETE ENO DATA SEE
ORIGINAL DEDICATION PLAT IN
BOOK 33, PAGE 47 OF RECORDS.