


PART OF THE S.E. 1/4 OF SEC. 10, T.5N., R.2W., S.L.B. & M.
FAWN GROVE SUBDIVISION

IN ROY CITY
SCALE 1" = 50'

TAXING UNIT: 41, 78


SEE PAGE 51-1

SEE PAGE 51-2

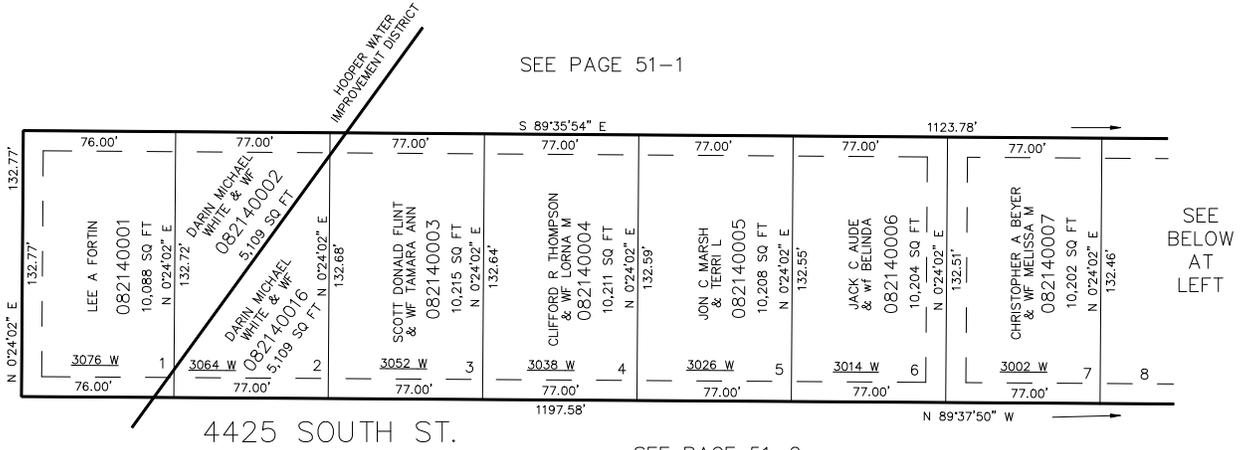

SEE PAGE 51-2

SEE PAGE 51-1

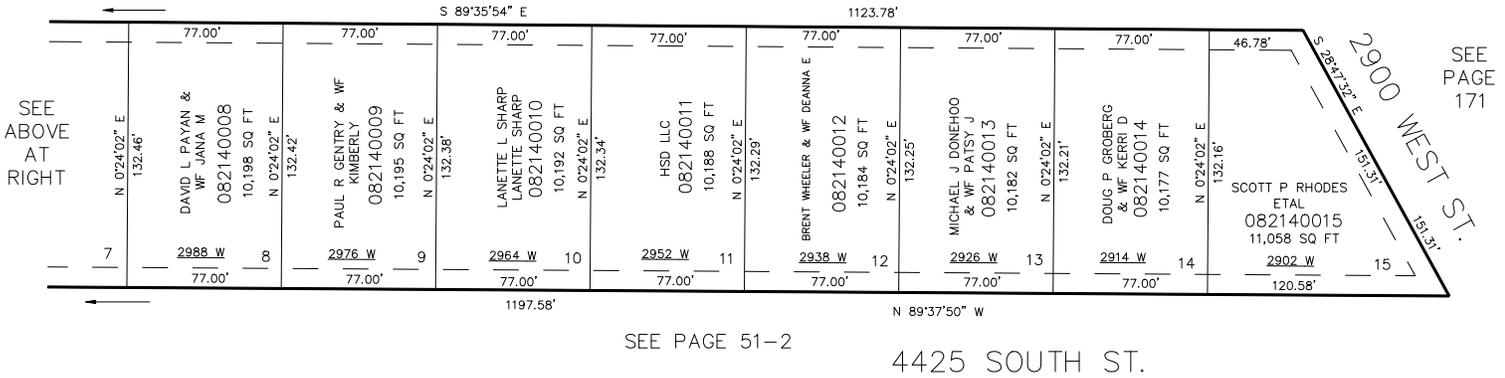

SEE PAGE 51-2

4425 SOUTH ST.

10' UTILITY & DRAINAGE EASEMENTS EACH SIDE OF PROPERTY LINES AS INDICATED BY DASHED LINES EXCEPT AS OTHERWISE SHOWN.

FOR COMPLETE ENG DATA SEE ORIGINAL DEDICATION PLAT IN BOOK 34, PAGE 55 OF RECORDS.