

PART OF THE SE 1/4, SEC. 4, T.5N., R.2W., S.L.B. & M.
KANESVILLE FARM PHASE NO. 6

215

TAXING UNIT: 287

IN WEST HAVEN CITY


SCALE 1" = 100'

SEE PAGE 36

SEE PAGE 206

SEE PAGE 36

SW CORNER SEC. 4,
T.5N., R.2W., S.L.B. & M.

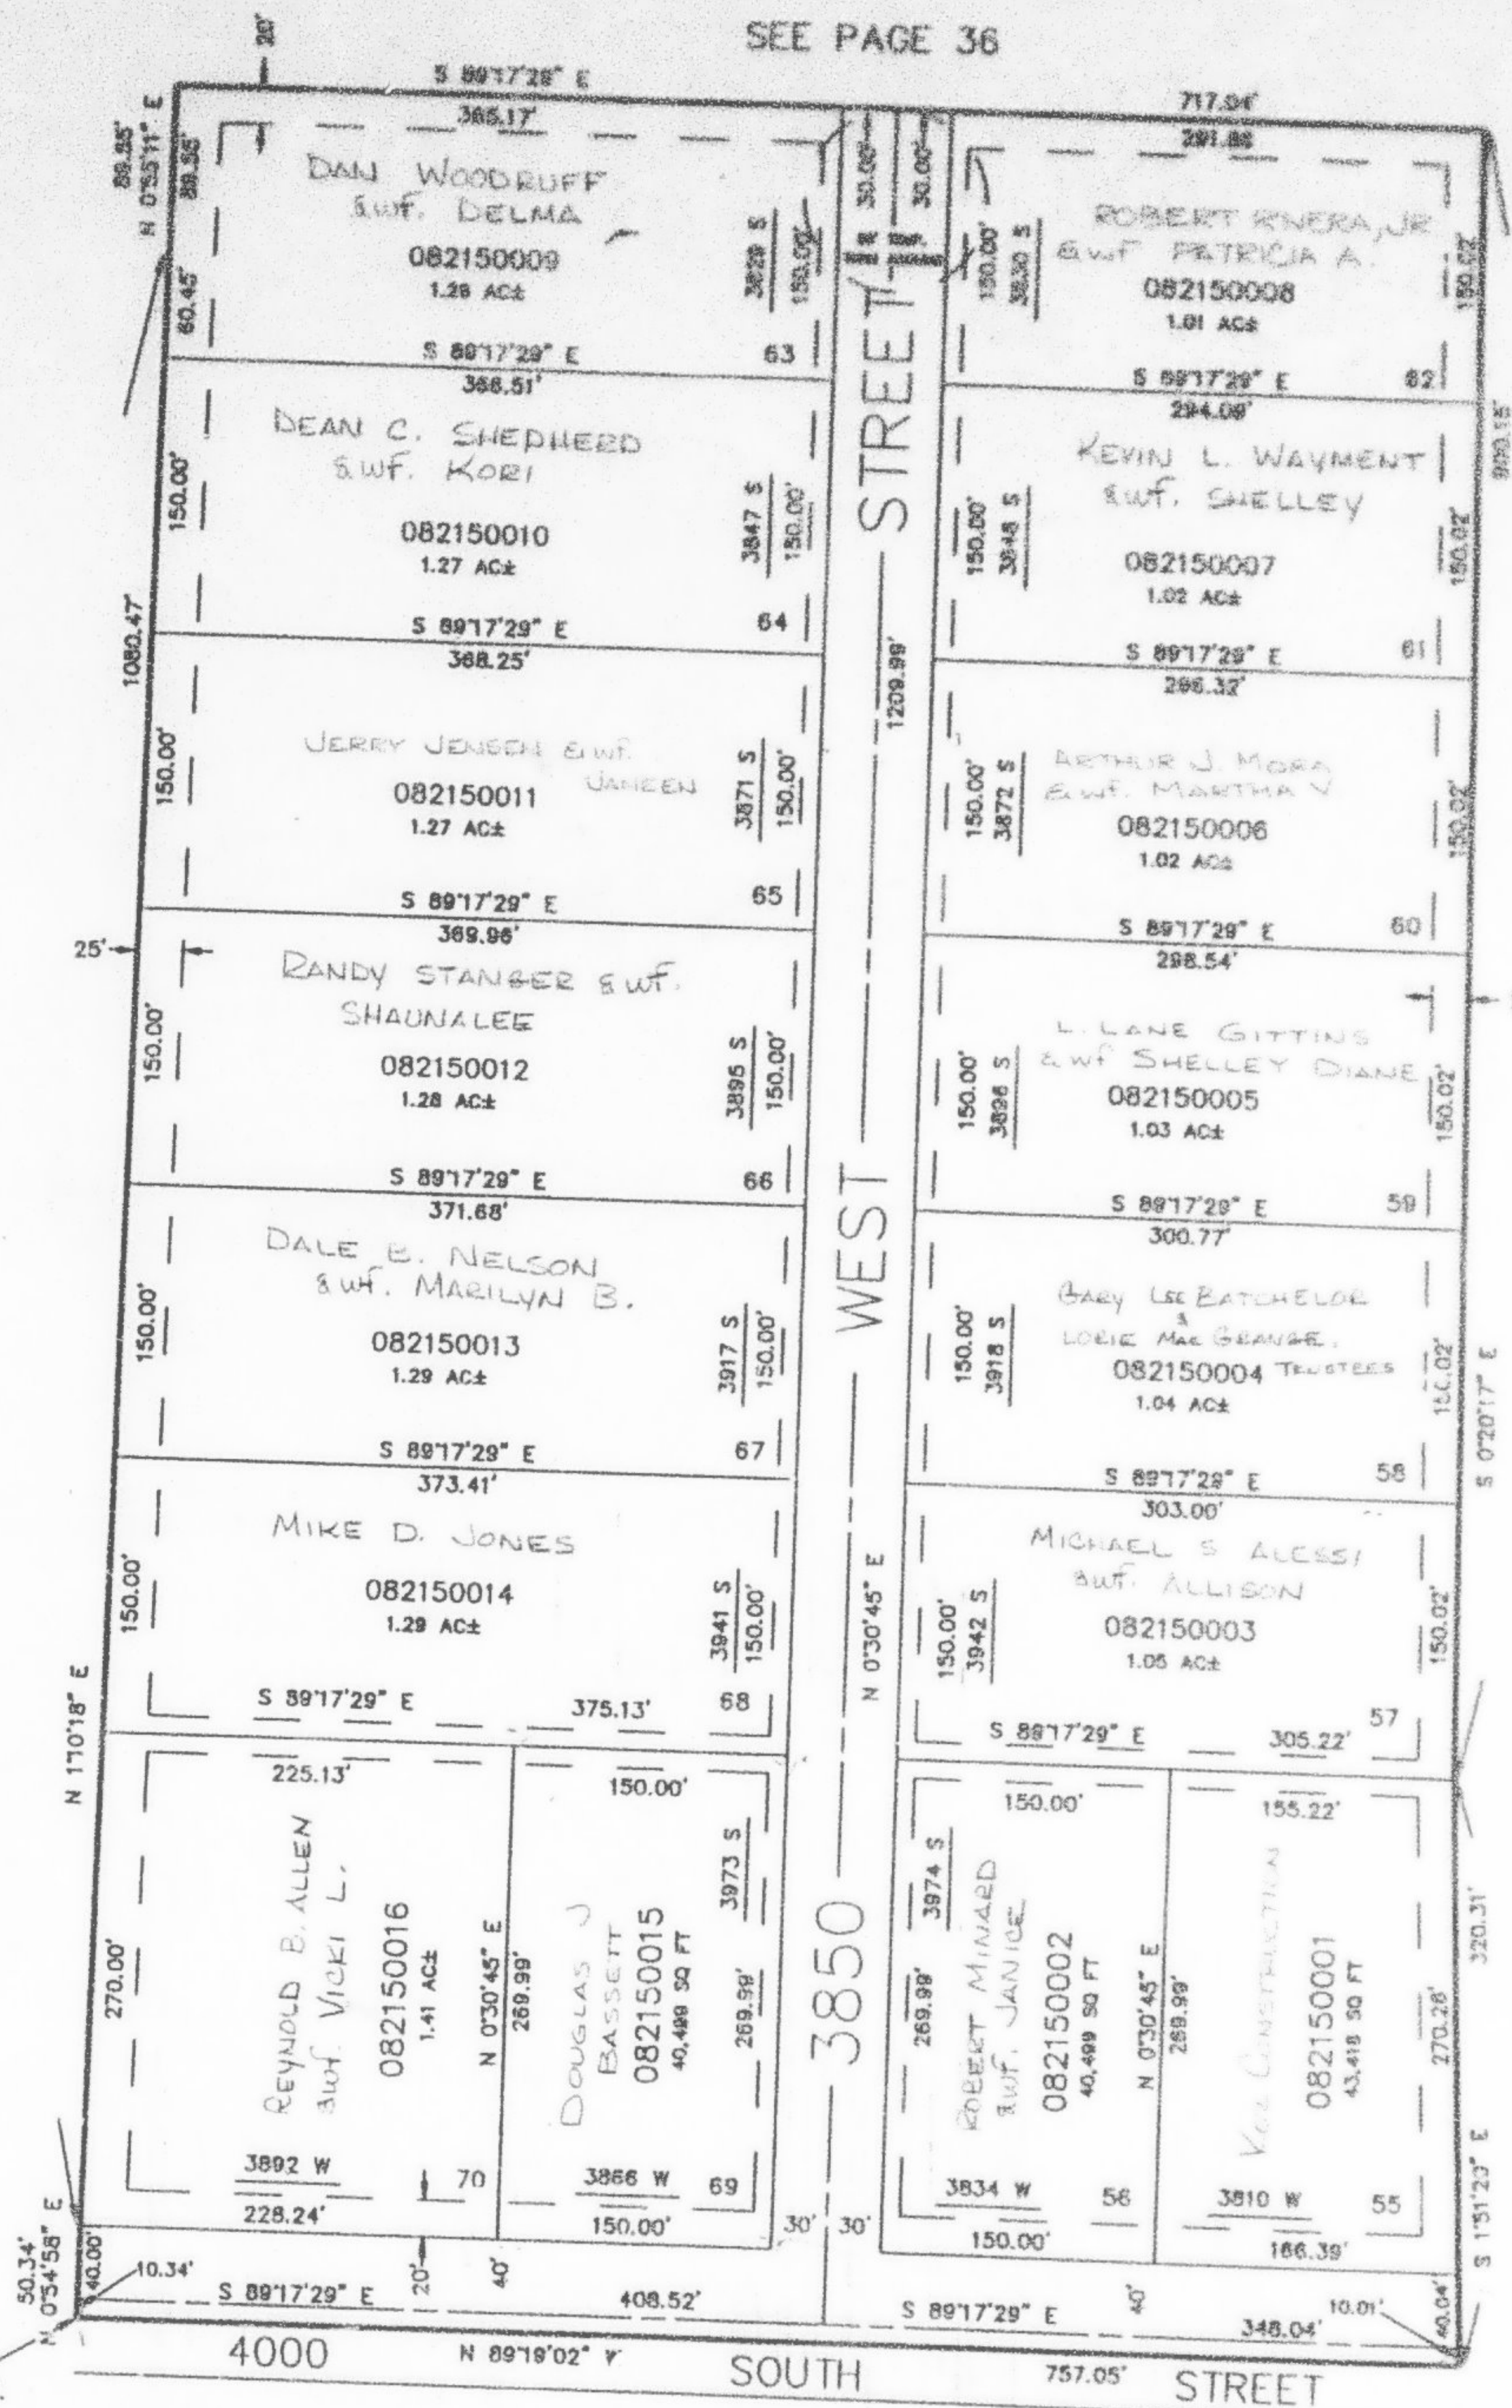

SEE PAGE 36

10' UTILITY & DRAINAGE EASEMENTS EACH
SIDE OF PROPERTY LINES AS INDICATED
BY DASHED LINES EXCEPT AS OTHERWISE
SHOWN.

FOR COMPLETE ENG DATA SEE
ORIGINAL DEDICATION PLAT IN
BOOK 34, PAGE 59 OF RECORDS.