

PART OF THE SE 1/4, SEC. 4, T.5N., R.2W., S.L.B. & M.
KANESVILLE FARM PHASE NO. 6

215

IN WEST HAVEN CITY

SCALE 1" = 100'

TAXING UNIT: 287

SEE PAGE 36


SEE PAGE 206

SEE PAGE 36

SW CORNER SEC. 4,
T.5N., R.2W., S.L.B. & M.

10' UTILITY & DRAINAGE EASEMENTS EACH
SIDE OF PROPERTY LINES AS INDICATED
BY DASHED LINES EXCEPT AS OTHERWISE
SHOWN.

FOR COMPLETE ENG DATA SEE
ORIGINAL DEDICATION PLAT IN
BOOK 34, PAGE 58 OF RECORDS.

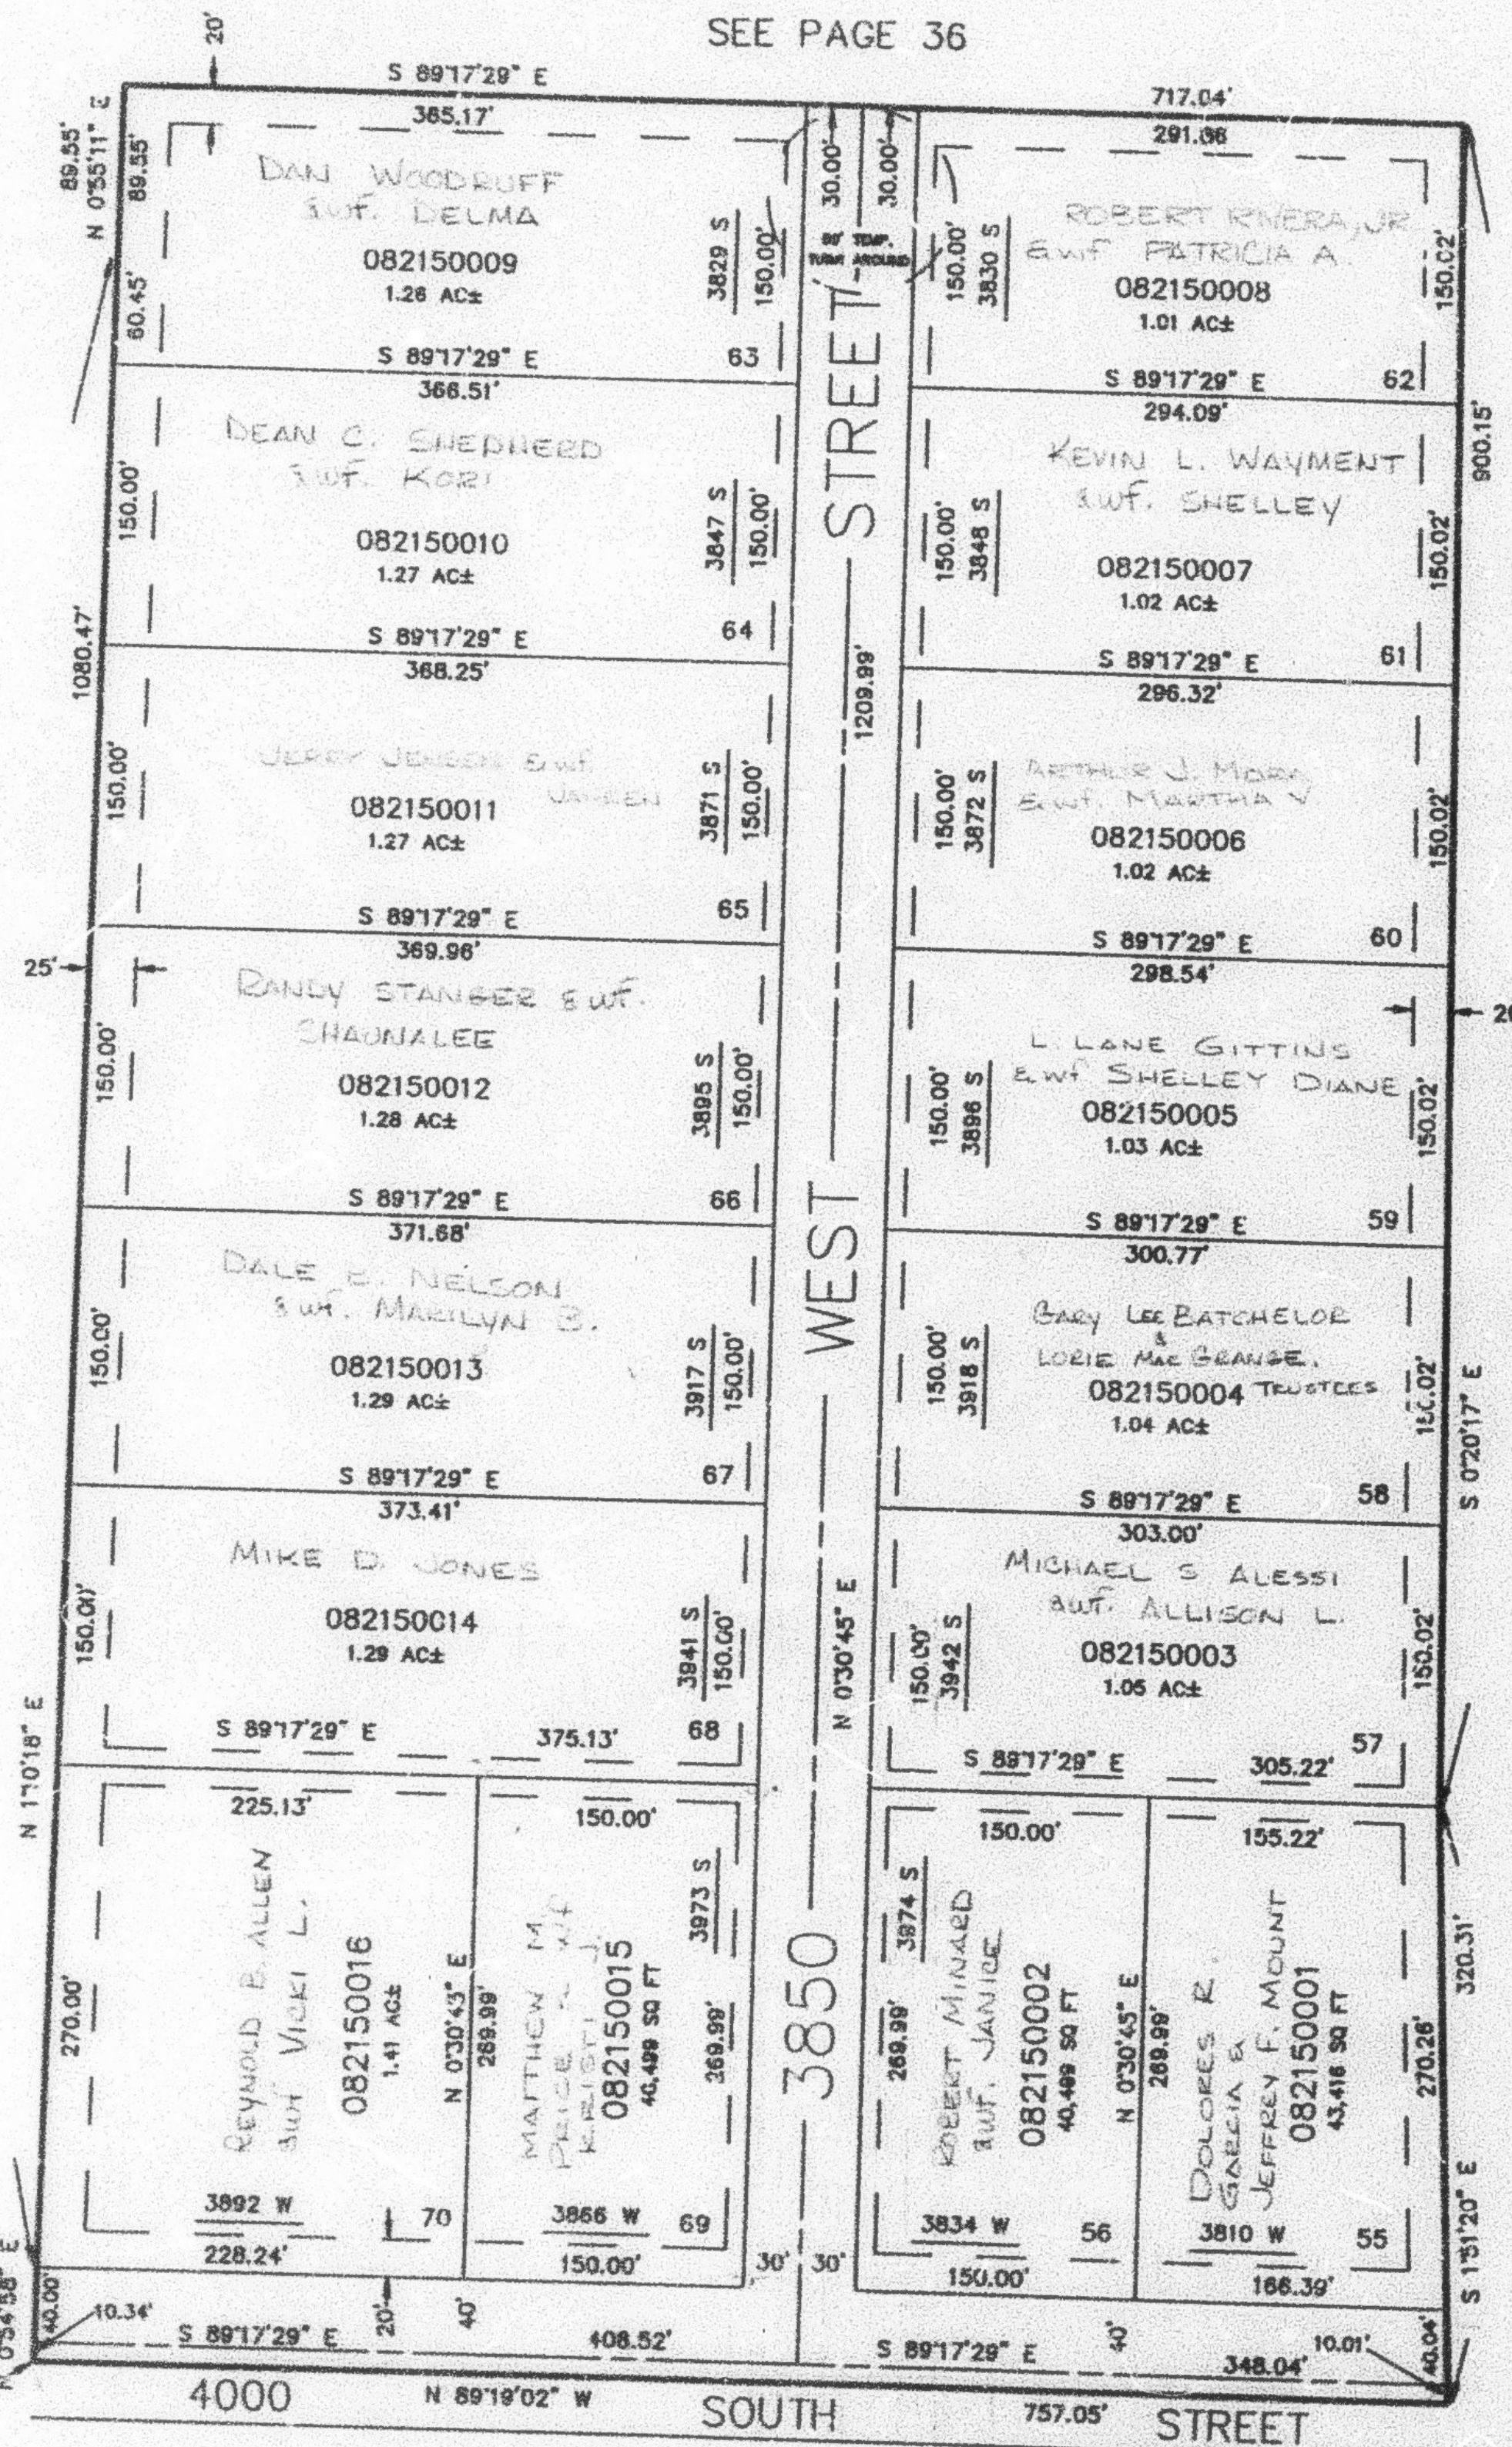

SEE PAGE 36