

PART OF THE SE 1/4, SEC. 4, T.5N., R.2W., S.L.B. & M.
KANESVILLE FARM PHASE NO. 6

TAXING UNIT: 324


IN WEST HAVEN CITY
 SCALE 1" = 100'

SEE PAGE 36

SEE PAGE 206

SEE PAGE 36

S 1/4 CORNER SEC. 4,
 T.5N., R.2W., S.L.B. & M.

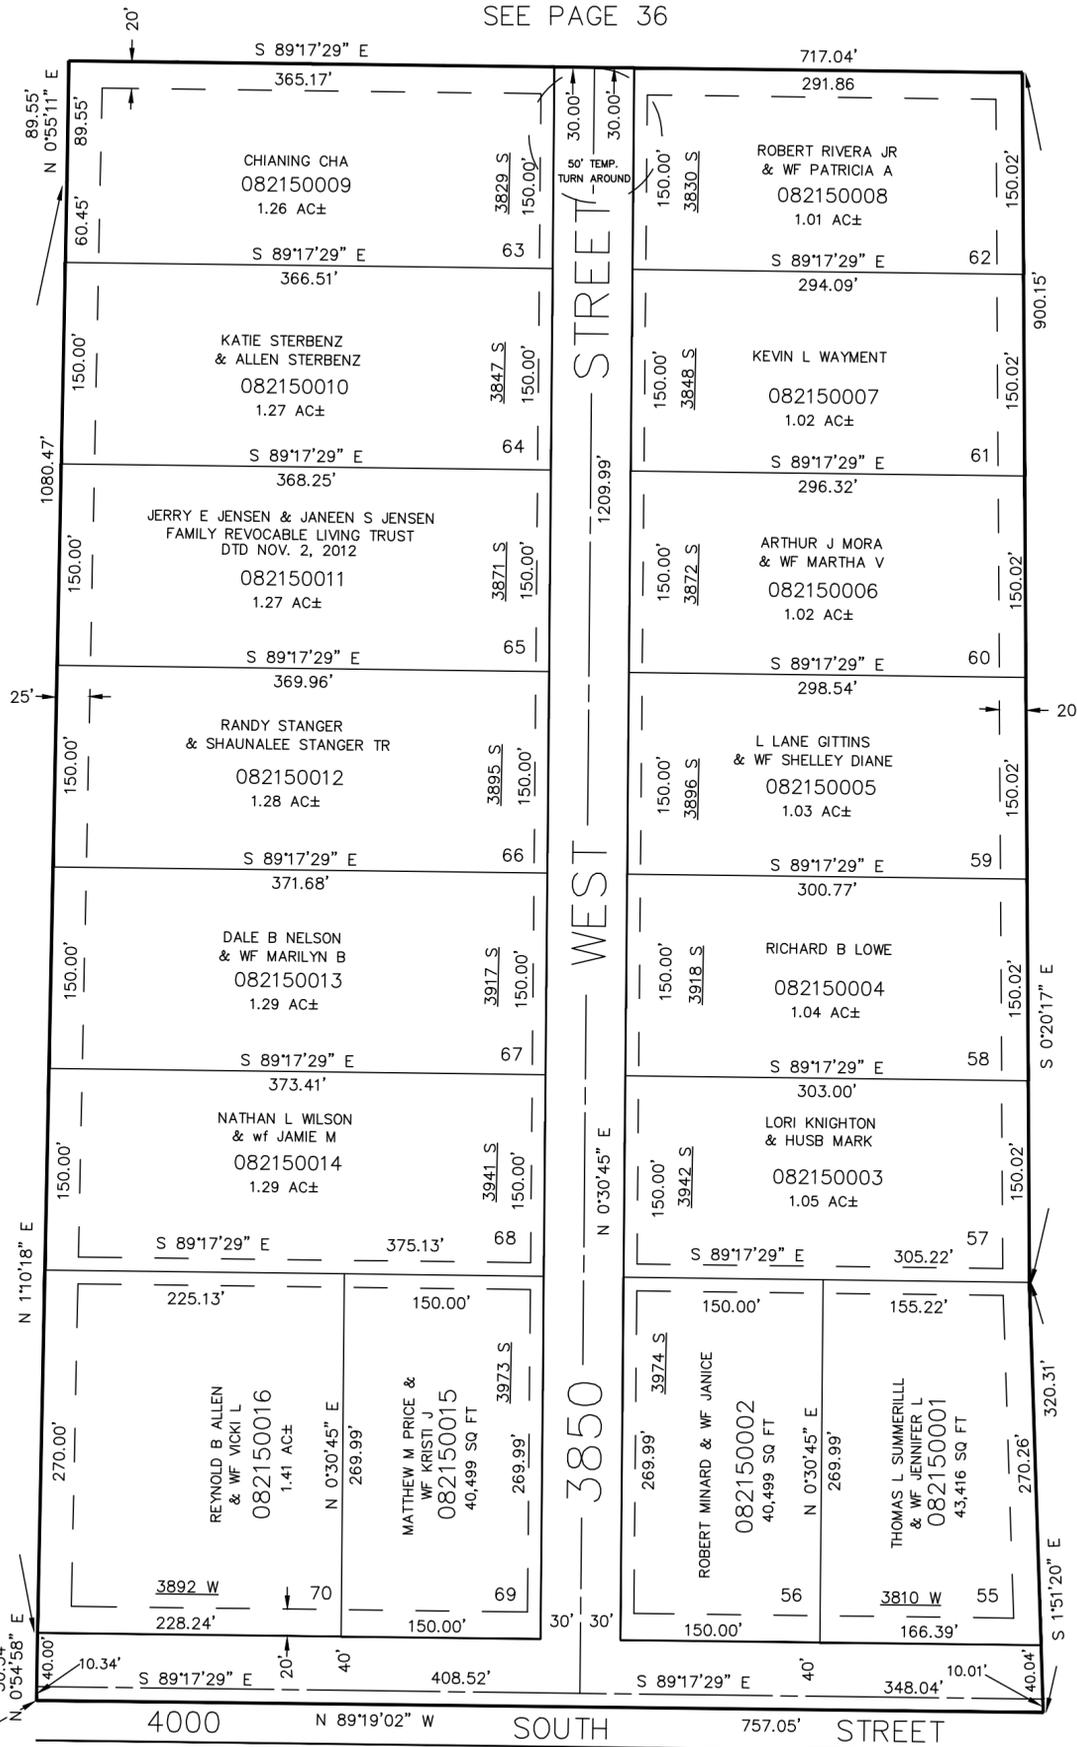

SEE PAGE 36

10' UTILITY & DRAINAGE EASEMENTS EACH
 SIDE OF PROPERTY LINES AS INDICATED
 BY DASHED LINES EXCEPT AS OTHERWISE
 SHOWN.

FOR COMPLETE ENG DATA SEE
 ORIGINAL DEDICATION PLAT IN
 BOOK 34, PAGE 59 OF RECORDS.