

PART OF THE S.W. 1/4, SEC. 7, T.5N., R.1W., AND
PART OF THE S.E. 1/4, SEC. 12, T.5N., R.2W., S.L.B. & M.

216

OLIVE SUBDIVISION

TAXING UNIT: 26


IN RIVERDALE CITY

SCALE 1" = 50'

SEE PAGE 96

SEE BK. 6, PG.17-1

SEE PAGE 96

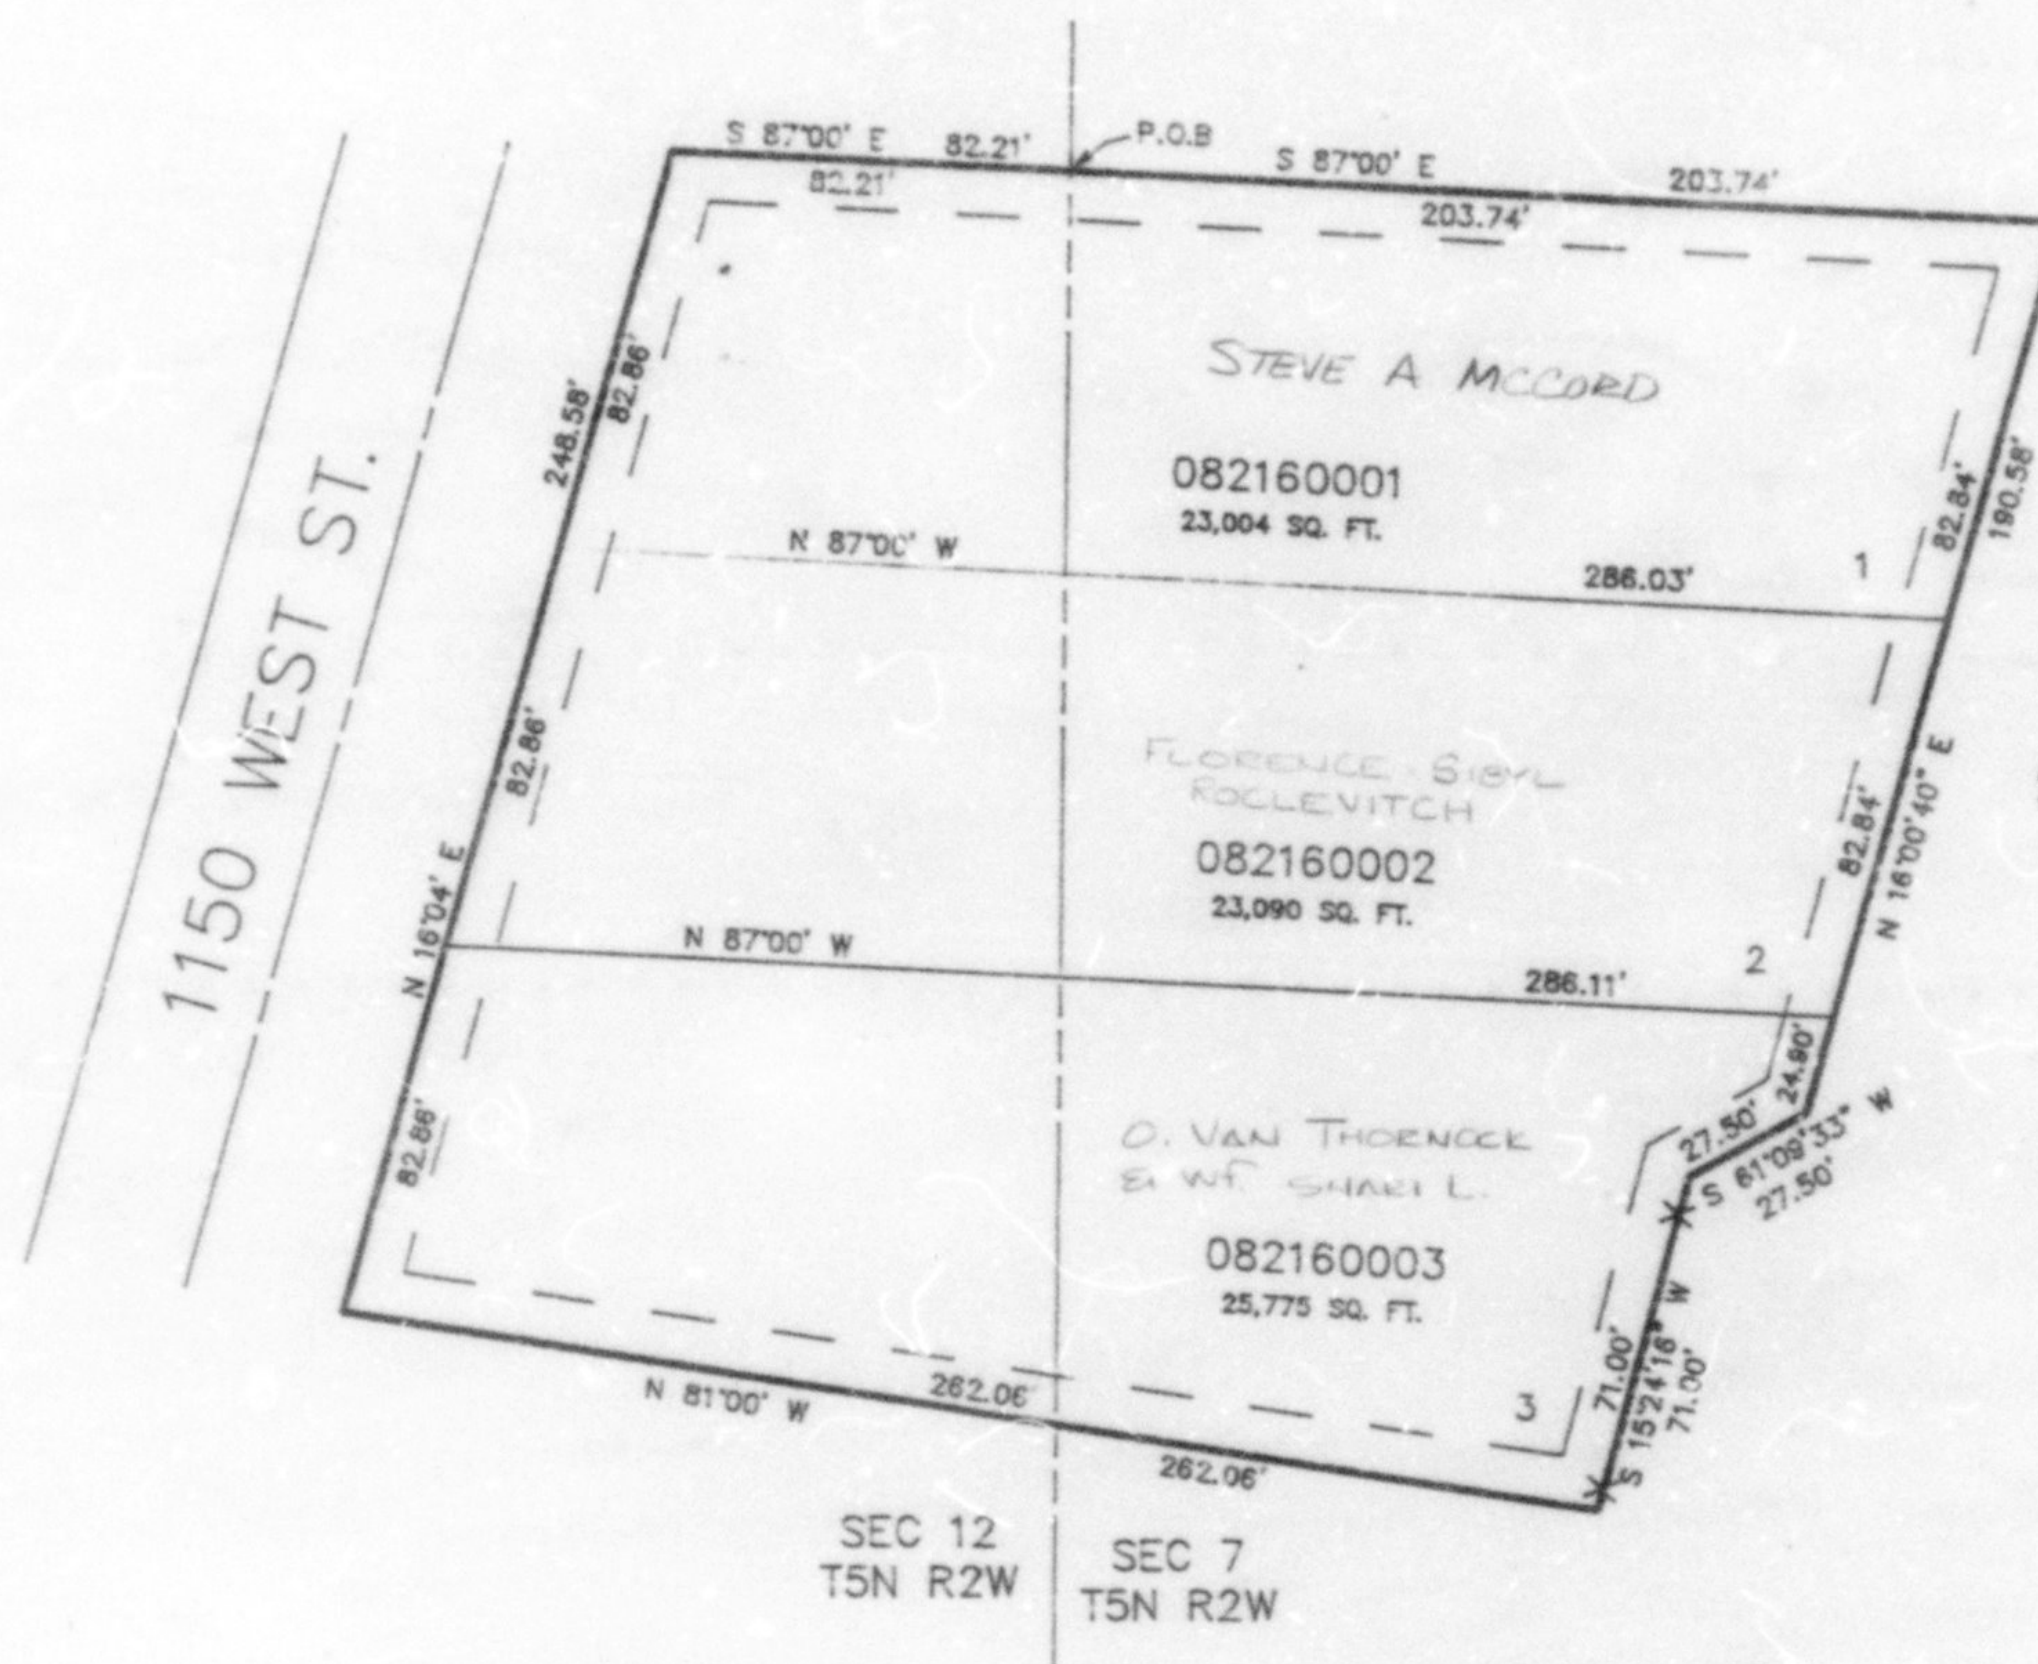

SEE BK. 6, PG.17-1

SEE PAGE 96

SEE BK. 6, PG.17-1

10' UTILITY & DRAINAGE EASEMENTS EACH
SIDE OF PROPERTY LINES AS INDICATED
BY DASHED LINES EXCEPT AS OTHERWISE
SHOWN.

FOR COMPLETE ENG DATA SEE
ORIGINAL DEDICATION PLAT IN
BOOK 34, PAGE 93 OF RECORDS.