


PART OF THE N.E.1/4, SEC. 8, T.5N., R.2W., S.L.B. & M.  
**WEST HAVEN FARM SUBDIVISION - PHASE 1**

TAXING UNIT: 278

IN WEST HAVEN CITY  
 SCALE 1" = 100'

SEE PAGE 48

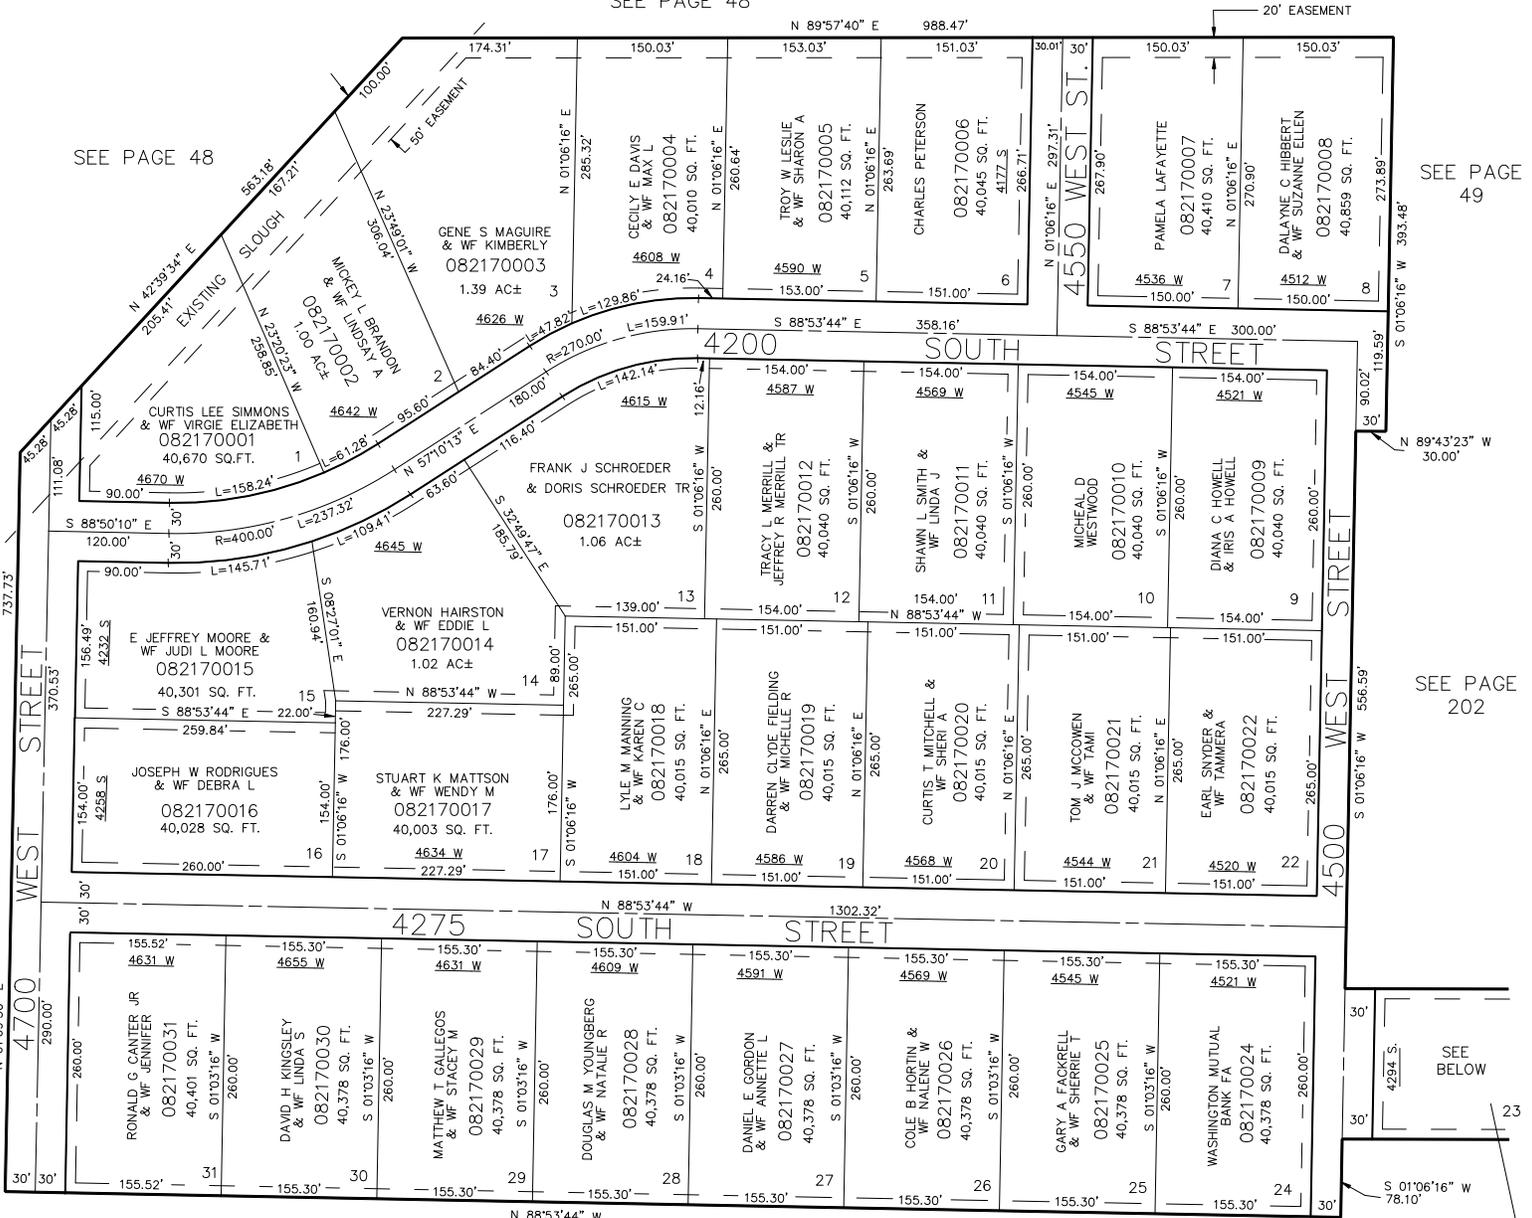

SEE PAGE 48

SEE PAGE 49


SEE PAGE 202

SEE PAGE 197

SEE PAGE 48

10' UTILITY & DRAINAGE EASEMENTS EACH SIDE OF PROPERTY LINES AS INDICATED BY DASHED LINES EXCEPT AS OTHERWISE SHOWN.

FOR COMPLETE ENG DATA SEE ORIGINAL DEDICATION PLAT IN BOOK 35, PAGE 33 OF RECORDS.

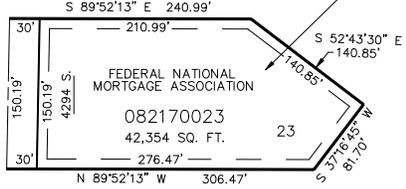

SEE PAGE 48