

PART OF THE N.E. 1/4, SEC. 10, & THE N.W. 1/4, SEC. 11, T.5N., R.2W., S.L.B. & M.

218

# WESTLAKE VILLAGE PHASE 2


IN ROY CITY

TAXING UNIT: 41

SCALE 1" = 60'

UNLESS OTHERWISE SHOWN  
ALL LOTS OWNED BY:  
ALLEN MARSH & MARSH ESTATE

SEE PAGE 51-1

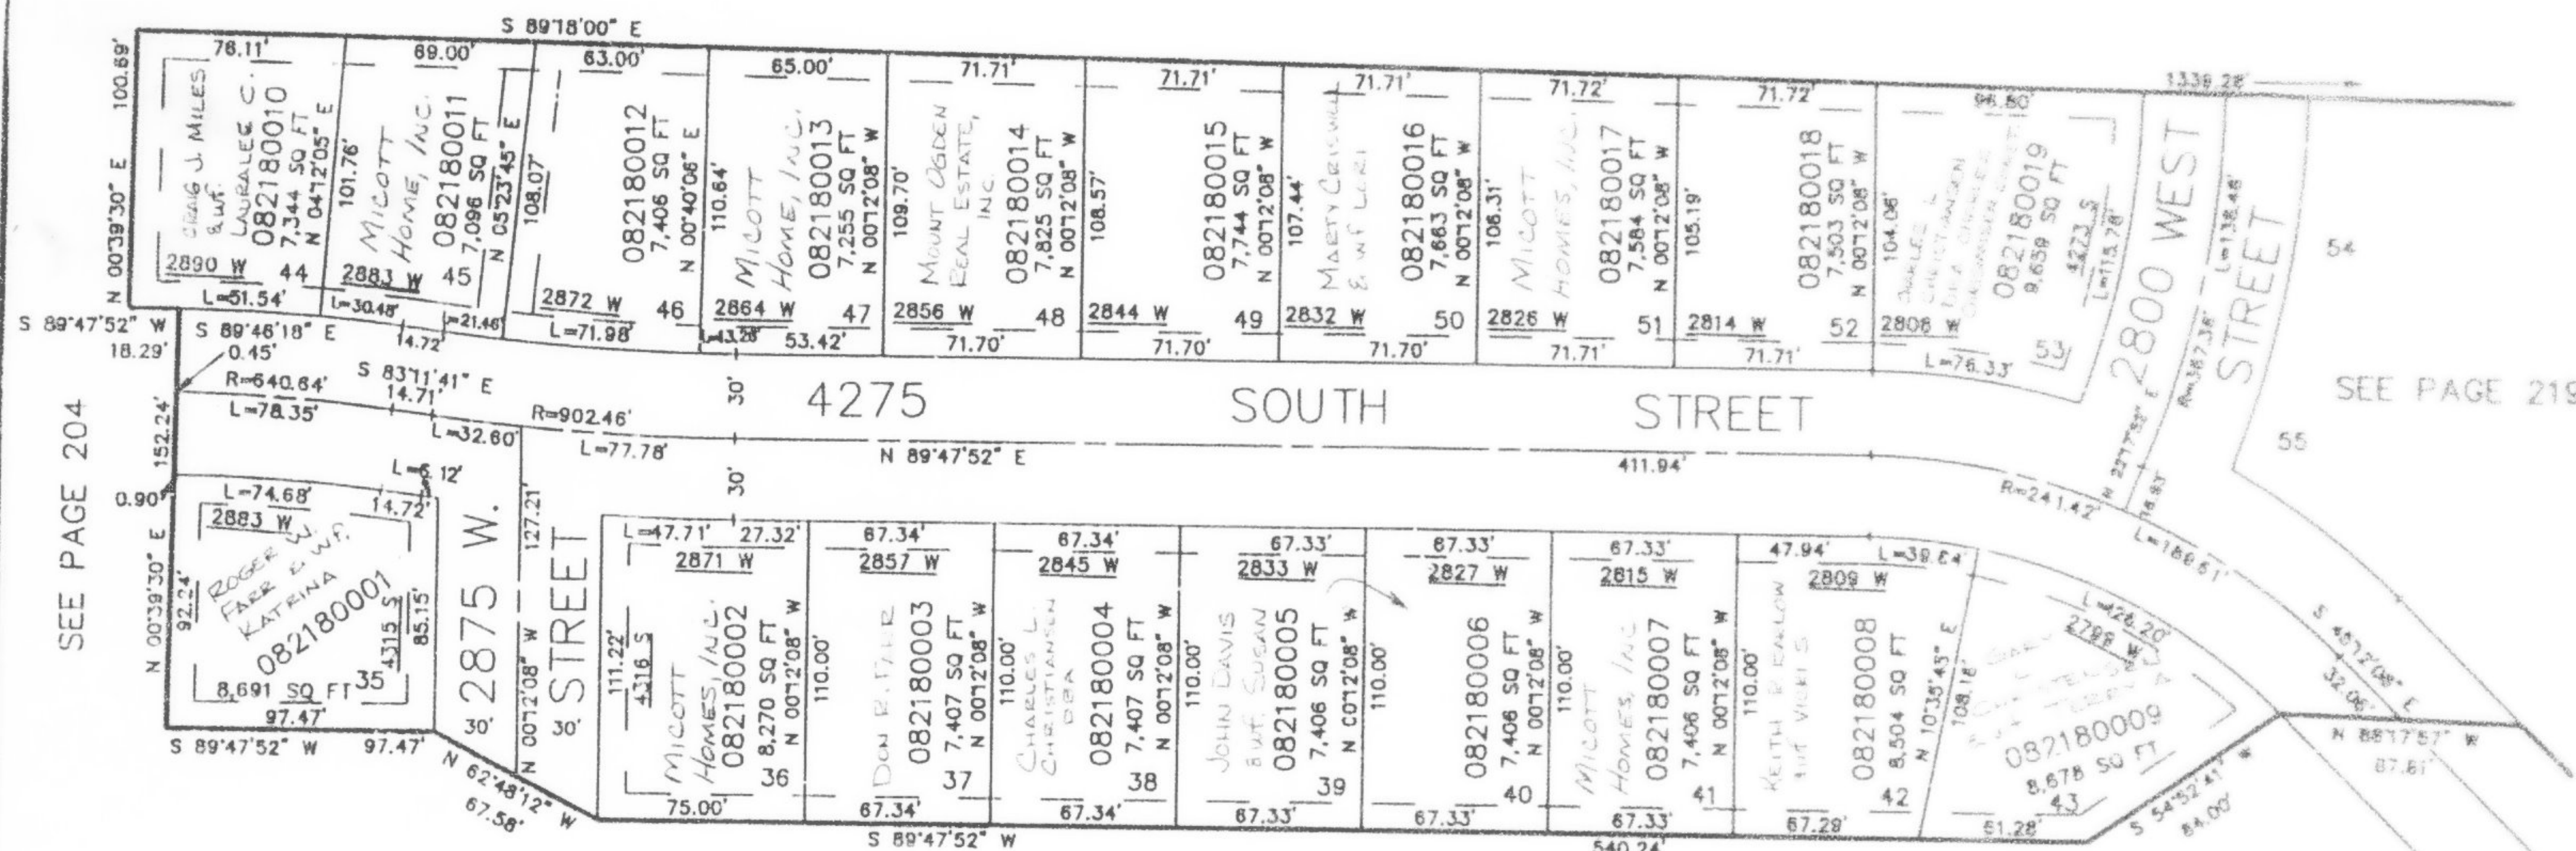

SEE PAGE 219

SEE PAGE 174

10' UTILITY & DRAINAGE EASEMENTS EACH  
SIDE OF PROPERTY LINES AS INDICATED  
BY DASHED LINES EXCEPT AS OTHERWISE  
SHOWN.

FOR COMPLETE ENG DATA SEE  
ORIGINAL DEDICATION PLAT IN  
BOOK 35, PAGE 41 OF RECORDS.