

PART OF THE N.E. 1/4, SEC. 10, & THE N.W. 1/4, SEC. 11, T.5N., R.2W., S.L.B. & M.


WESTLAKE VILLAGE PHASE 2

IN ROY CITY

TAXING UNIT: 41

SCALE 1" = 60'

SEE PAGE 51-1

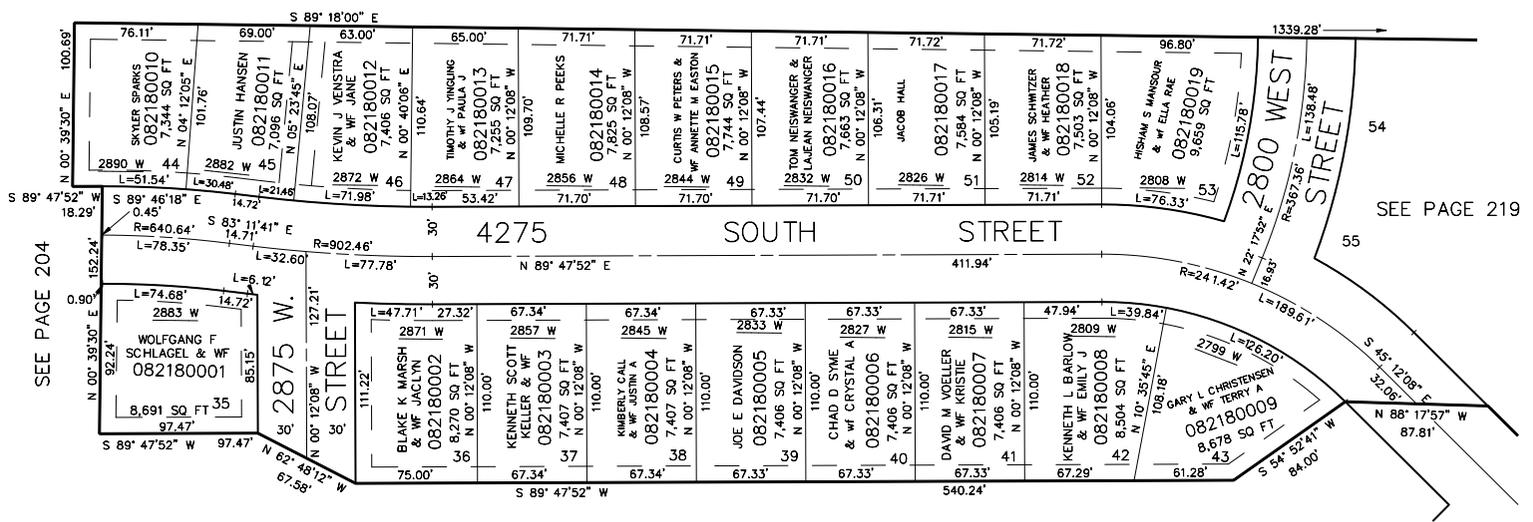

SEE PAGE 204

SEE PAGE 219

SEE PAGE 174

10' UTILITY & DRAINAGE EASEMENTS EACH
 SIDE OF PROPERTY LINES AS INDICATED
 BY DASHED LINES EXCEPT AS OTHERWISE
 SHOWN.

FOR COMPLETE ENG DATA SEE
 ORIGINAL DEDICATION PLAT IN
 BOOK 35, PAGE 41 OF RECORDS.