

PART OF THE N.E. 1/4, SEC. 10, & THE N.W. 1/4, SEC. 11, T.5N., R. 2W., S.L.B. & M.

219

WESTLAKE VILLAGE PHASE 2

IN ROY CITY


TAXING UNIT: 41

SCALE 1" = 50'

UNLESS OTHERWISE SHOWN
ALL LOTS OWNED BY:
ALLAN KERRAS & HAROLD EGGAN

SEE PAGE 51-1

SEE
PAGE
218

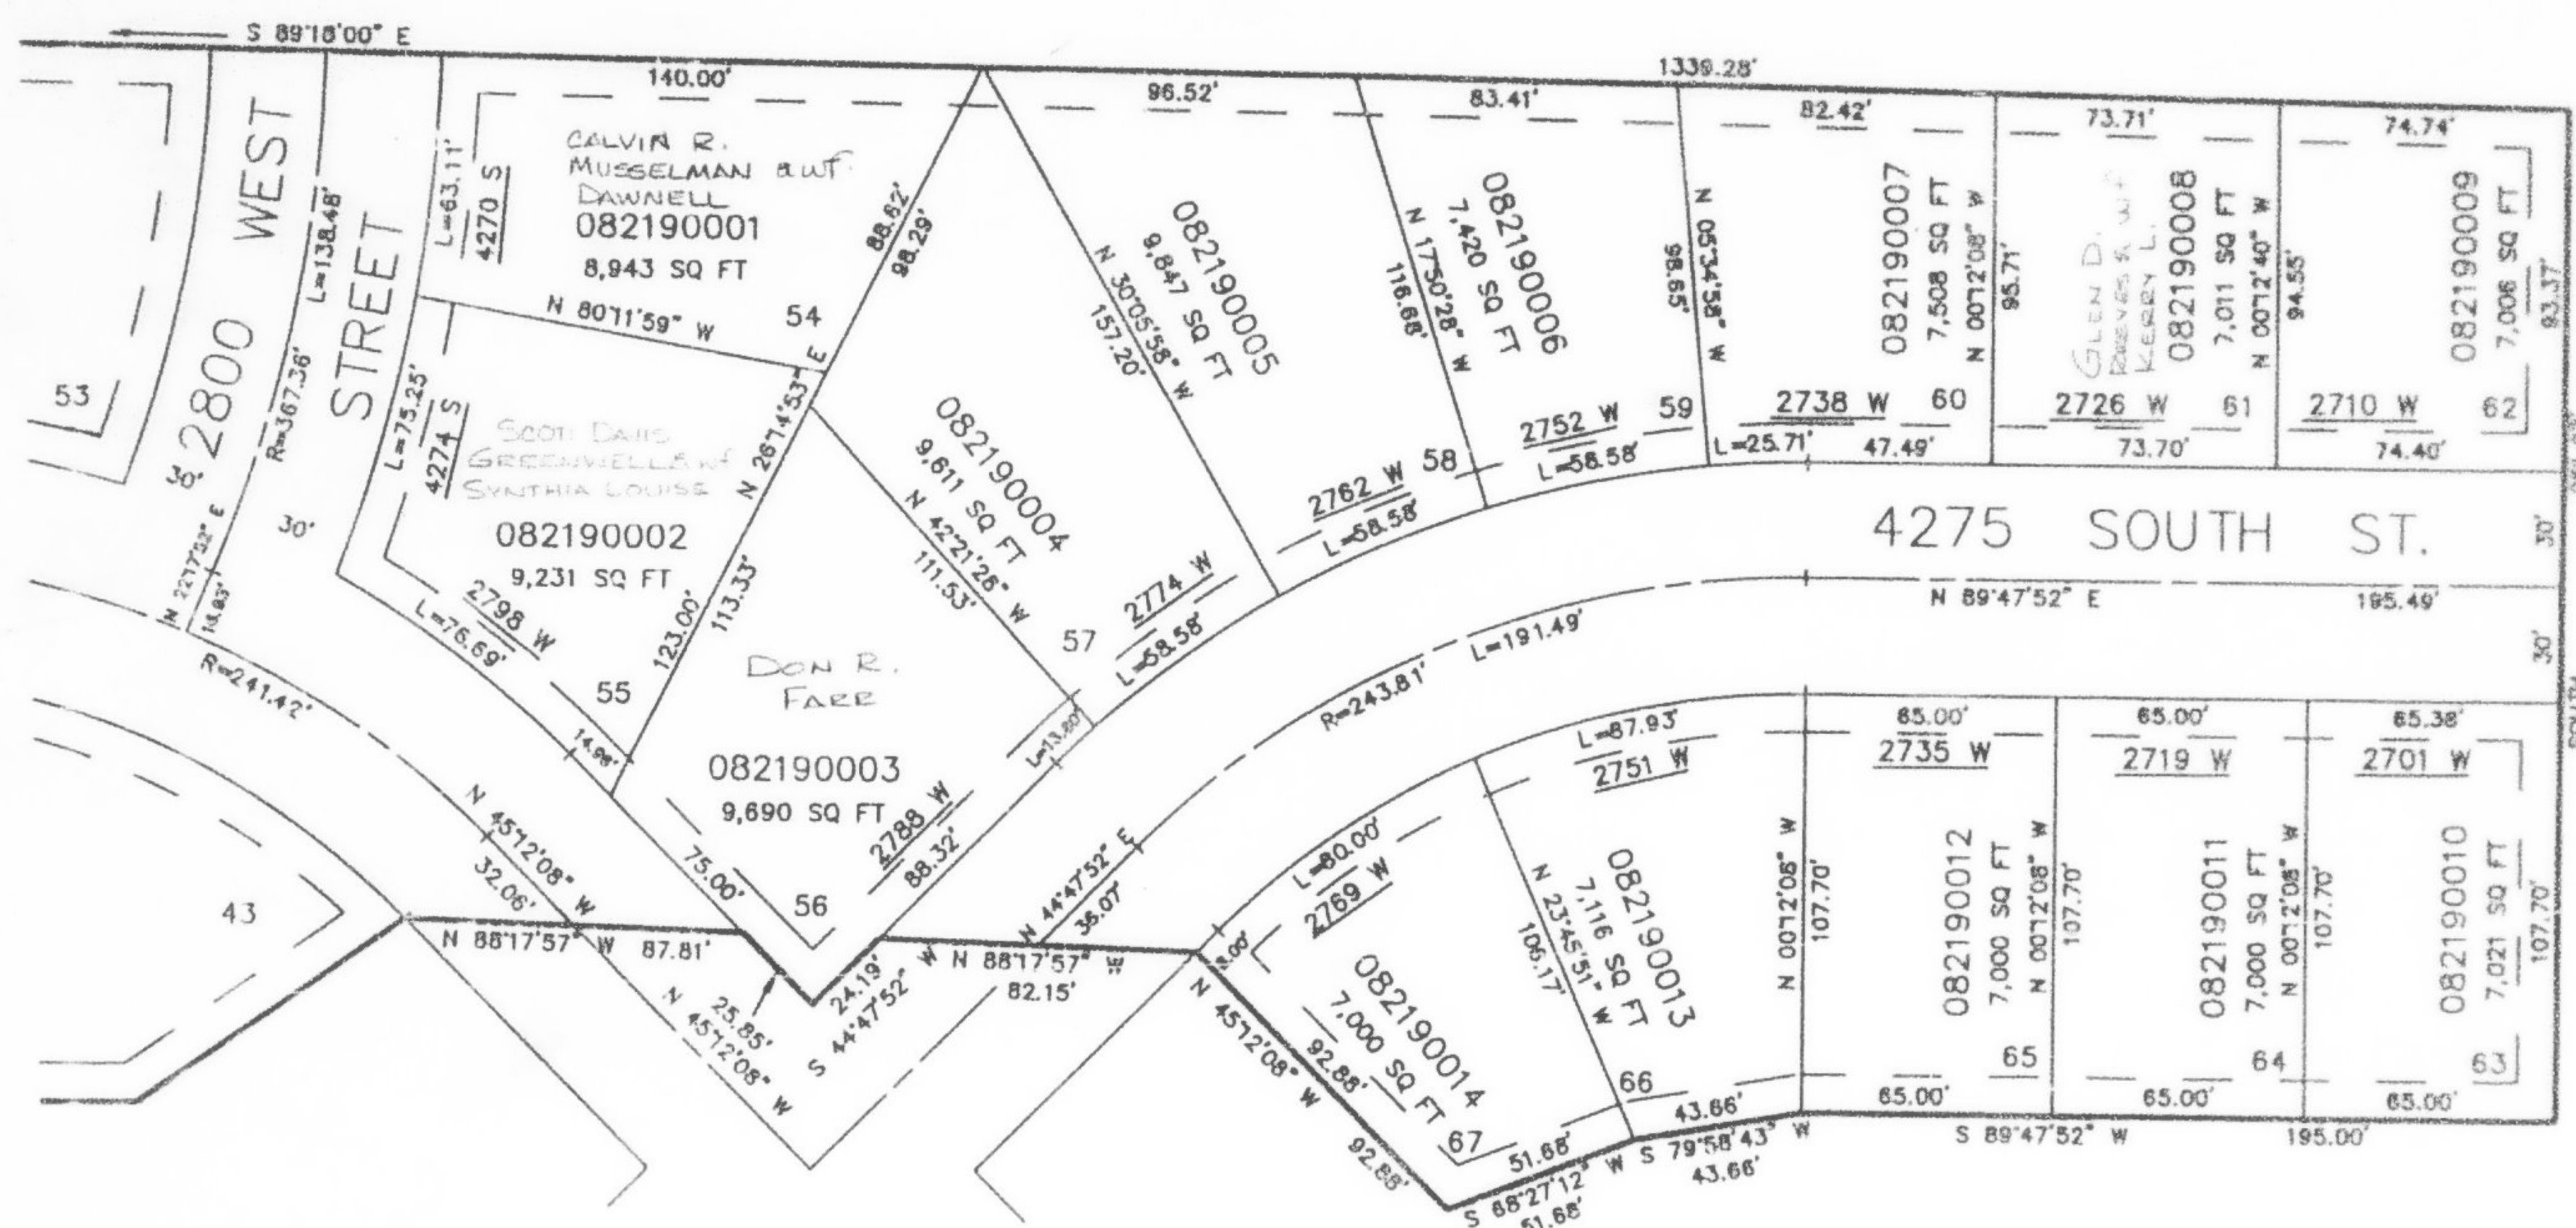

SEE
PAGE
52-2

SEE PAGE 175

10' UTILITY & DRAINAGE EASEMENTS EACH
SIDE OF PROPERTY LINES AS INDICATED
BY DASHED LINES EXCEPT AS OTHERWISE
SHOWN.

FOR COMPLETE ENG DATA SEE
ORIGINAL DEDICATION PLAT IN
BOOK 35, PAGE 41 OF RECORDS.