

PART OF THE N.E. 1/4, SEC. 10, & THE N.W. 1/4, SEC. 11, T.5N., R. 2W., S.L.B. & M.

WESTLAKE VILLAGE PHASE 2

IN ROY CITY

TAXING UNIT: 41


SCALE 1" = 50'

SEE PAGE 51-1

SEE PAGE 218

SEE PAGE 52-2

SOUTH

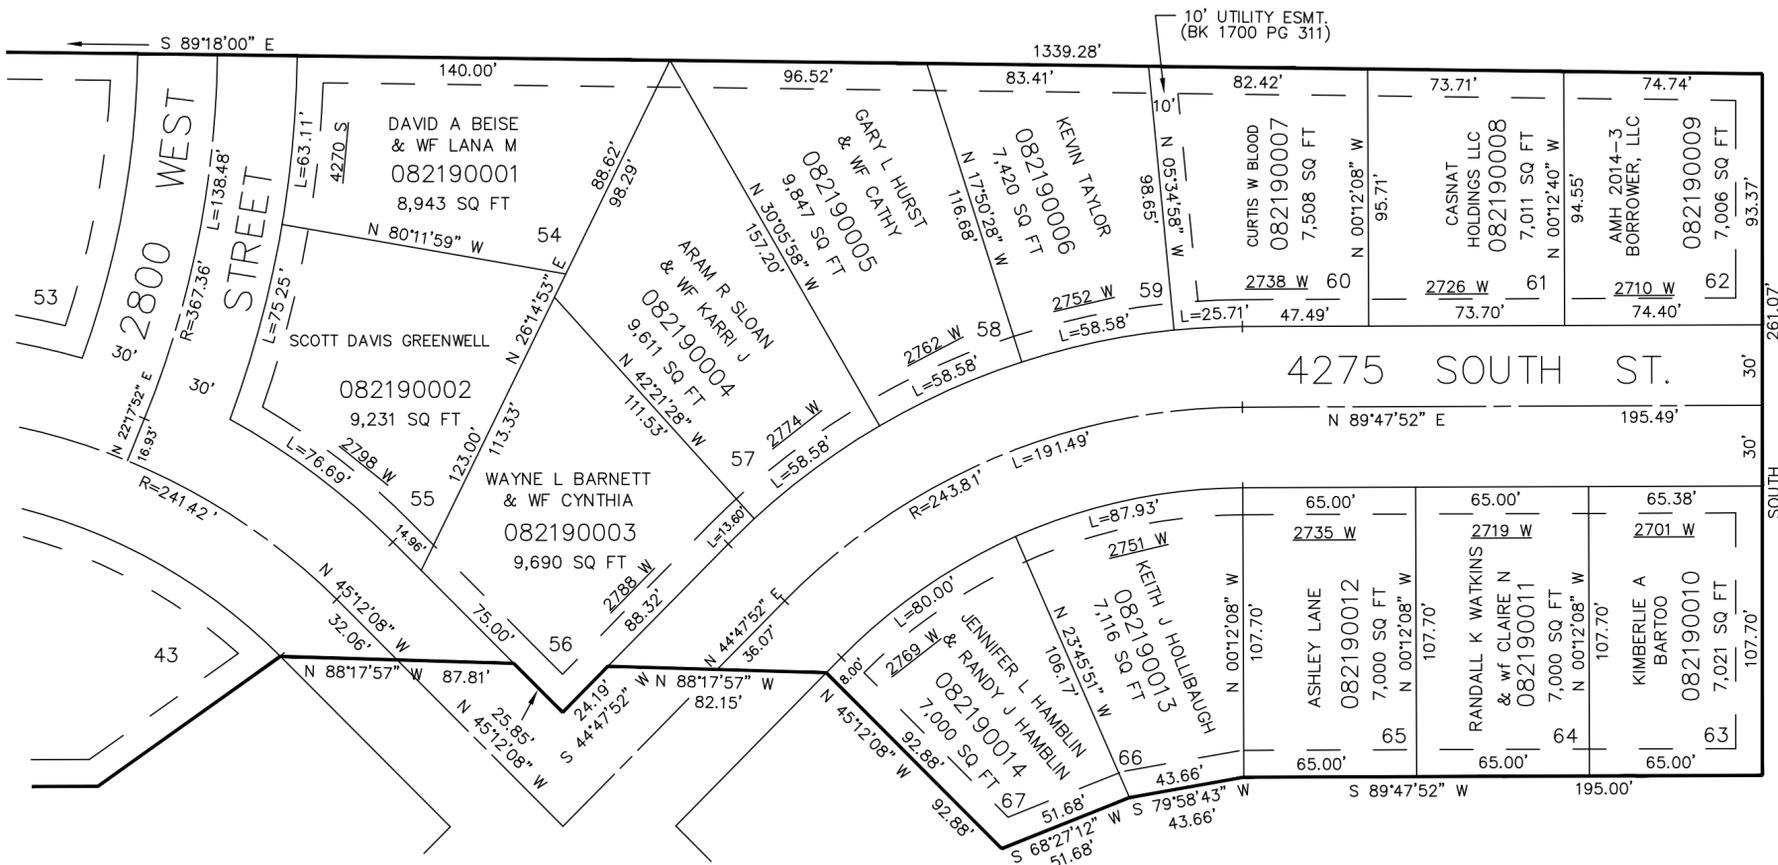

SEE PAGE 175

10' UTILITY & DRAINAGE EASEMENTS EACH SIDE OF PROPERTY LINES AS INDICATED BY DASHED LINES EXCEPT AS OTHERWISE SHOWN.

FOR COMPLETE ENG DATA SEE ORIGINAL DEDICATION PLAT IN BOOK 35, PAGE 41 OF RECORDS.