

PART OF THE N.W.1/4, SEC. 7, T.5N., R.2W. AND
PART OF THE N.E. 1/4 SEC. 12, T5N., R.3W., S.L.B. & M.

220

HOOPER ESTATES PHASE NO. 1

TAXING UNIT: 31


IN WEBER COUNTY

SCALE 1" = 100'


SEE
PAGE 47

SEE
PAGE 47

4200 SOUTH ST.

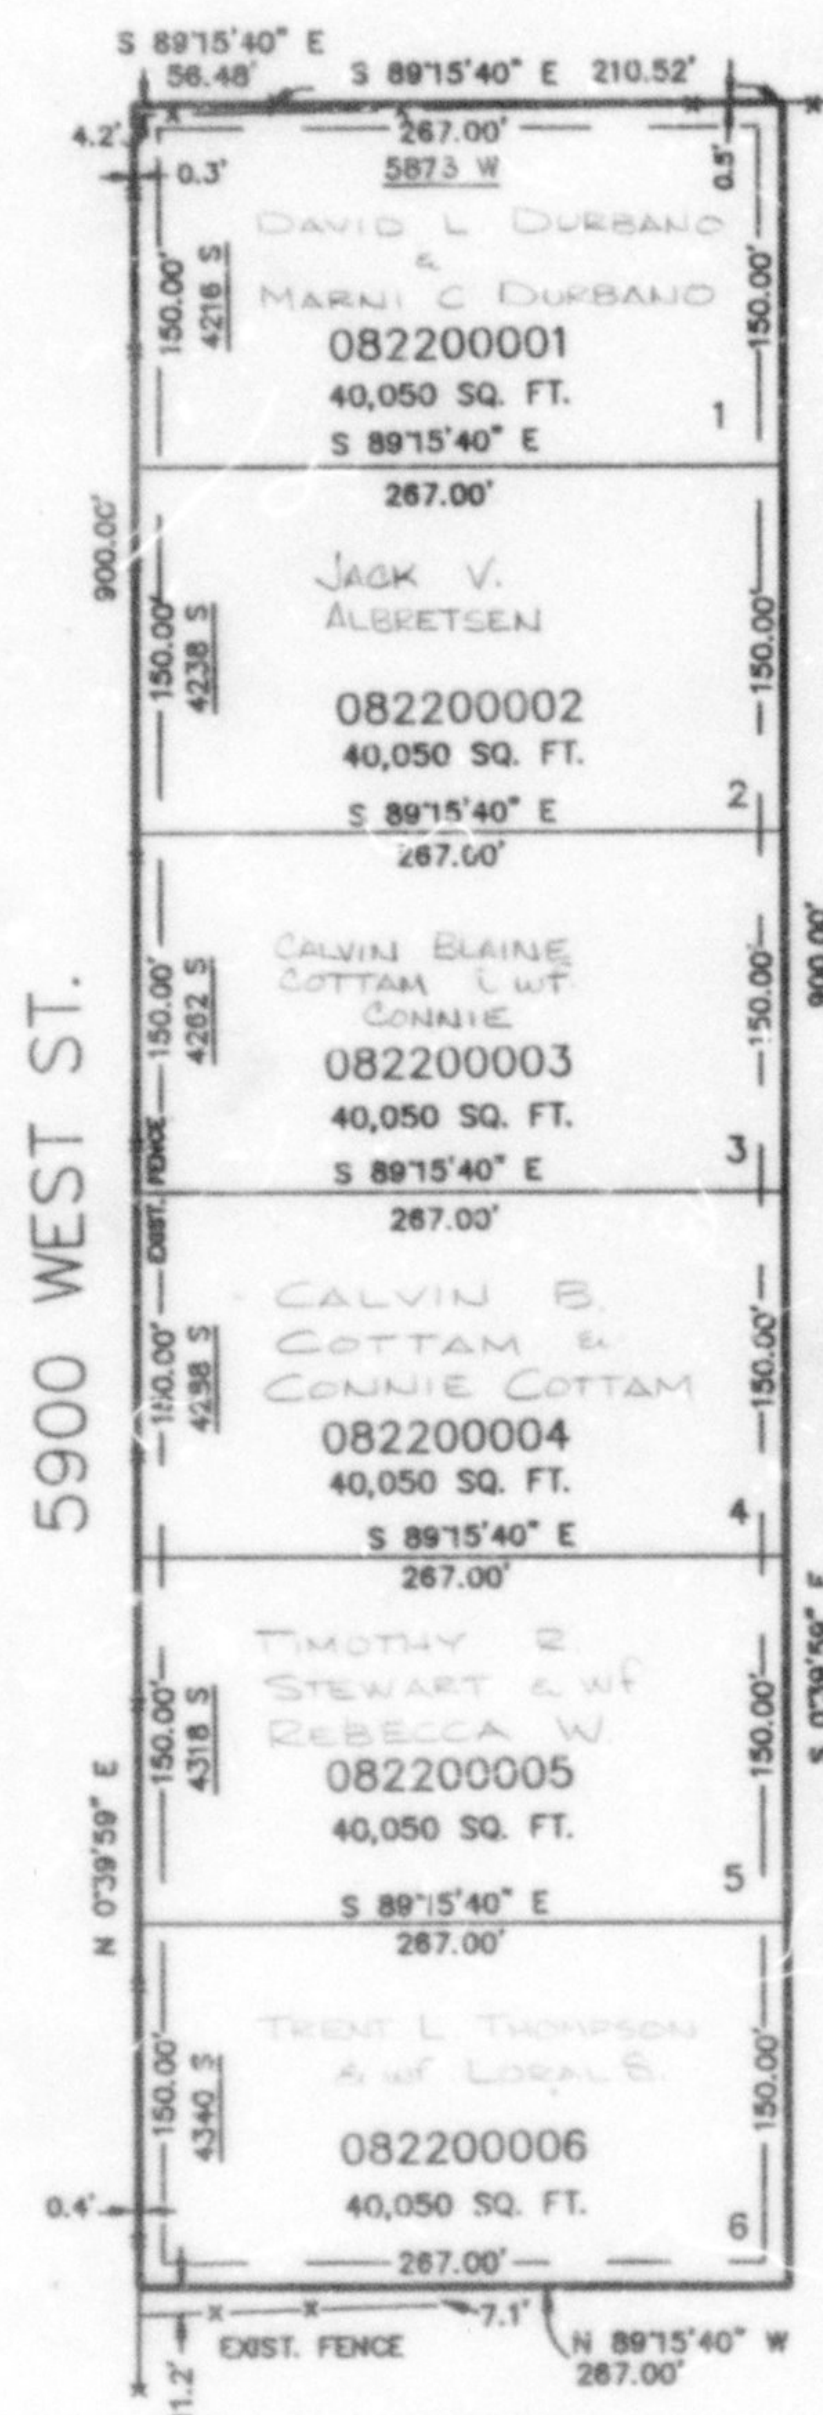

SEE PAGE 47

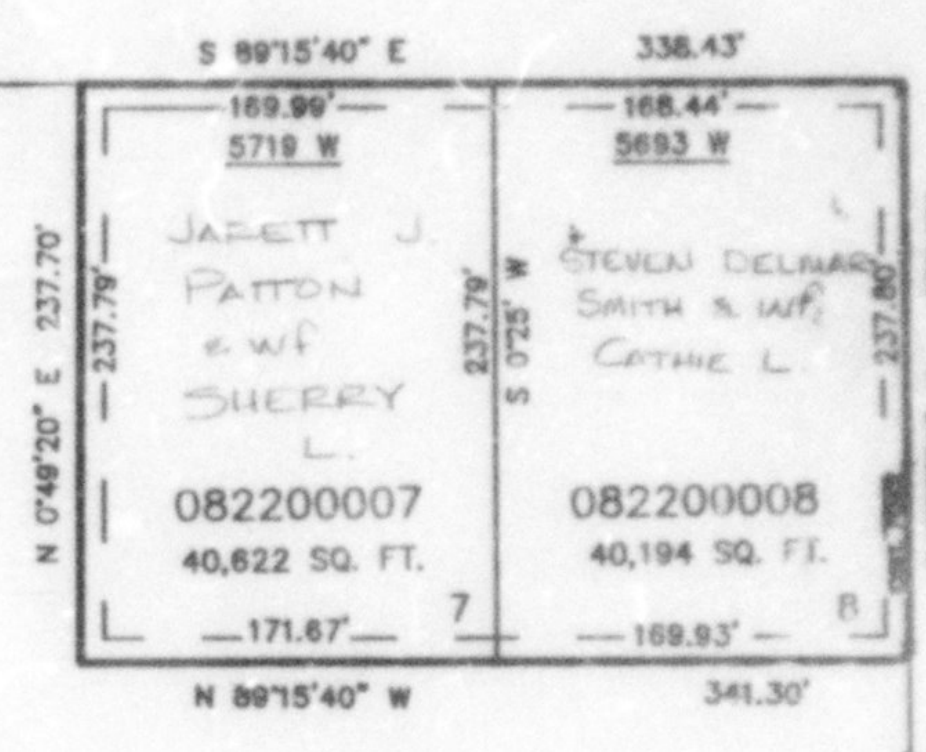

SEE
PAGE 47

SEE PAGE 47

SEE PAGE 47

10' UTILITY & DRAINAGE EASEMENTS EACH
SIDE OF PROPERTY LINES AS INDICATED
BY DASHED LINES EXCEPT AS OTHERWISE
SHOWN.

FOR COMPLETE ENG DATA SEE
ORIGINAL DEDICATION PLAT IN
BOOK 35, PAGE 48 OF RECORDS.

KBR 04-93