

SEE PAGE 62

PART OF THE N.E. 1/4, OF SEC. 11, T.5N., R.2W., S.L.B. & M.

ROYAL VIEW SUBDIVISION NO. 2

IN ROY CITY

TAXING UNIT: 254

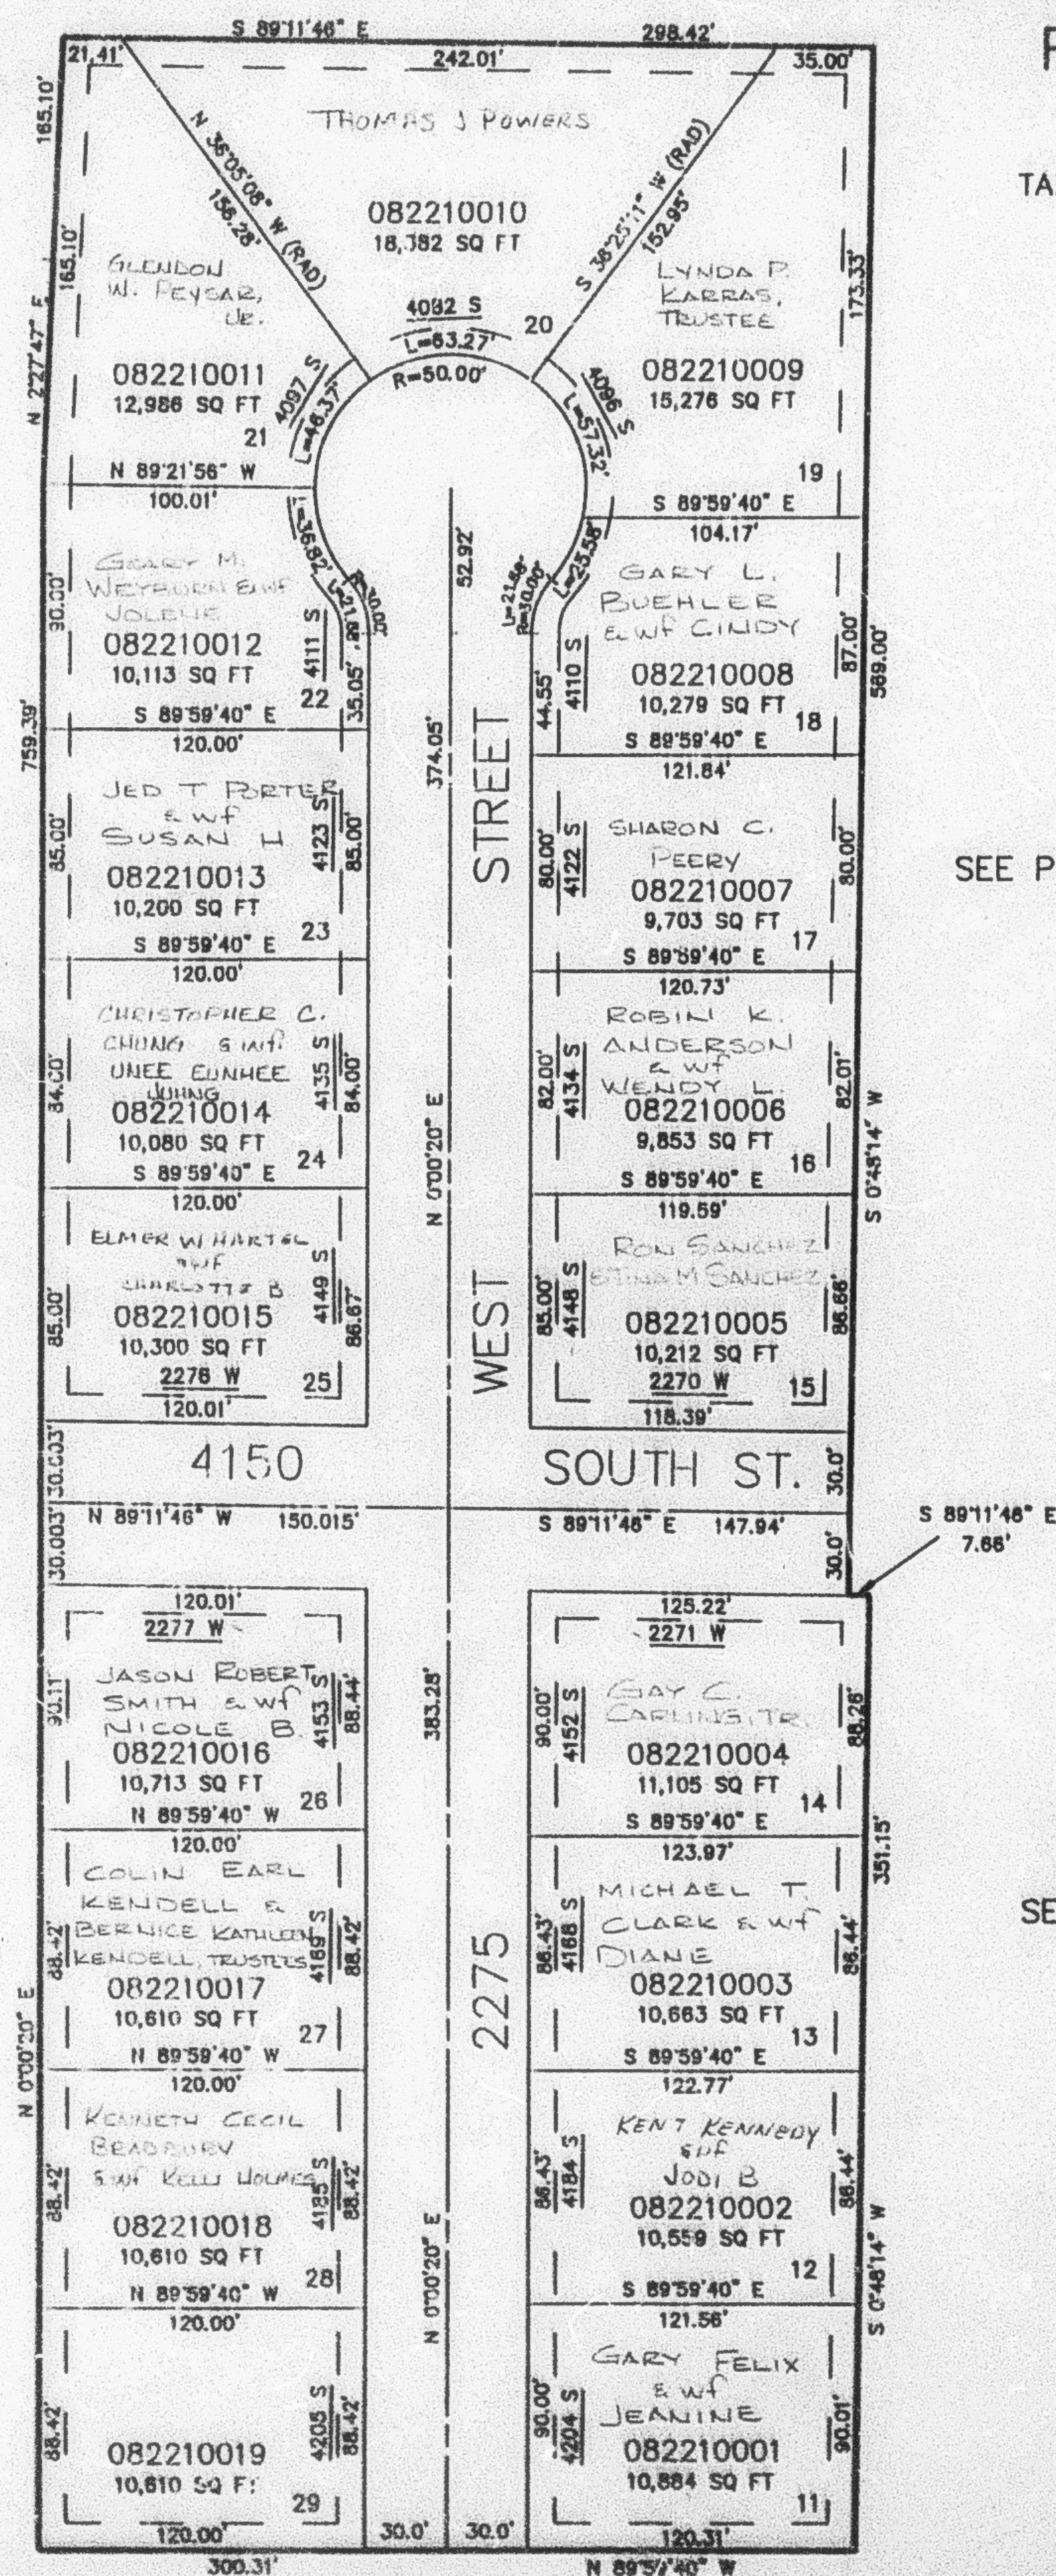
SCALE 1" = 60'

EXCEPT WHERE OTHERWISE
SHOWN ALL LOTS OWNED BY:
REGENCY DEV.

SEE PAGE 62

SEE PAGE 212

SEE PAGE 194

10' UTILITY & DRAINAGE EASEMENTS EACH
SIDE OF PROPERTY LINES AS INDICATED
BY DASHED LINES EXCEPT AS OTHERWISE
SHOWN.FOR COMPLETE ENG DATA SEE
ORIGINAL DEDICATION PLAT IN
BOOK 35, PAGE 86 OF RECORDS.

SEE PAGE 72