

PART OF THE N.E. 1/4, SEC. 10, T.5N., R.2W., S.L.B. & M.
MIDLAND FARMS SUBDIVISION - PHASE 5


224

TAXING UNIT: 78

IN ROY CITY
SCALE 1" = 30'

UNLESS OTHERWISE SHOWN ALL LOTS
OWNED BY: RICHARD B. JOHNSON
AND LARINA G.

SEE PAGE 51-1

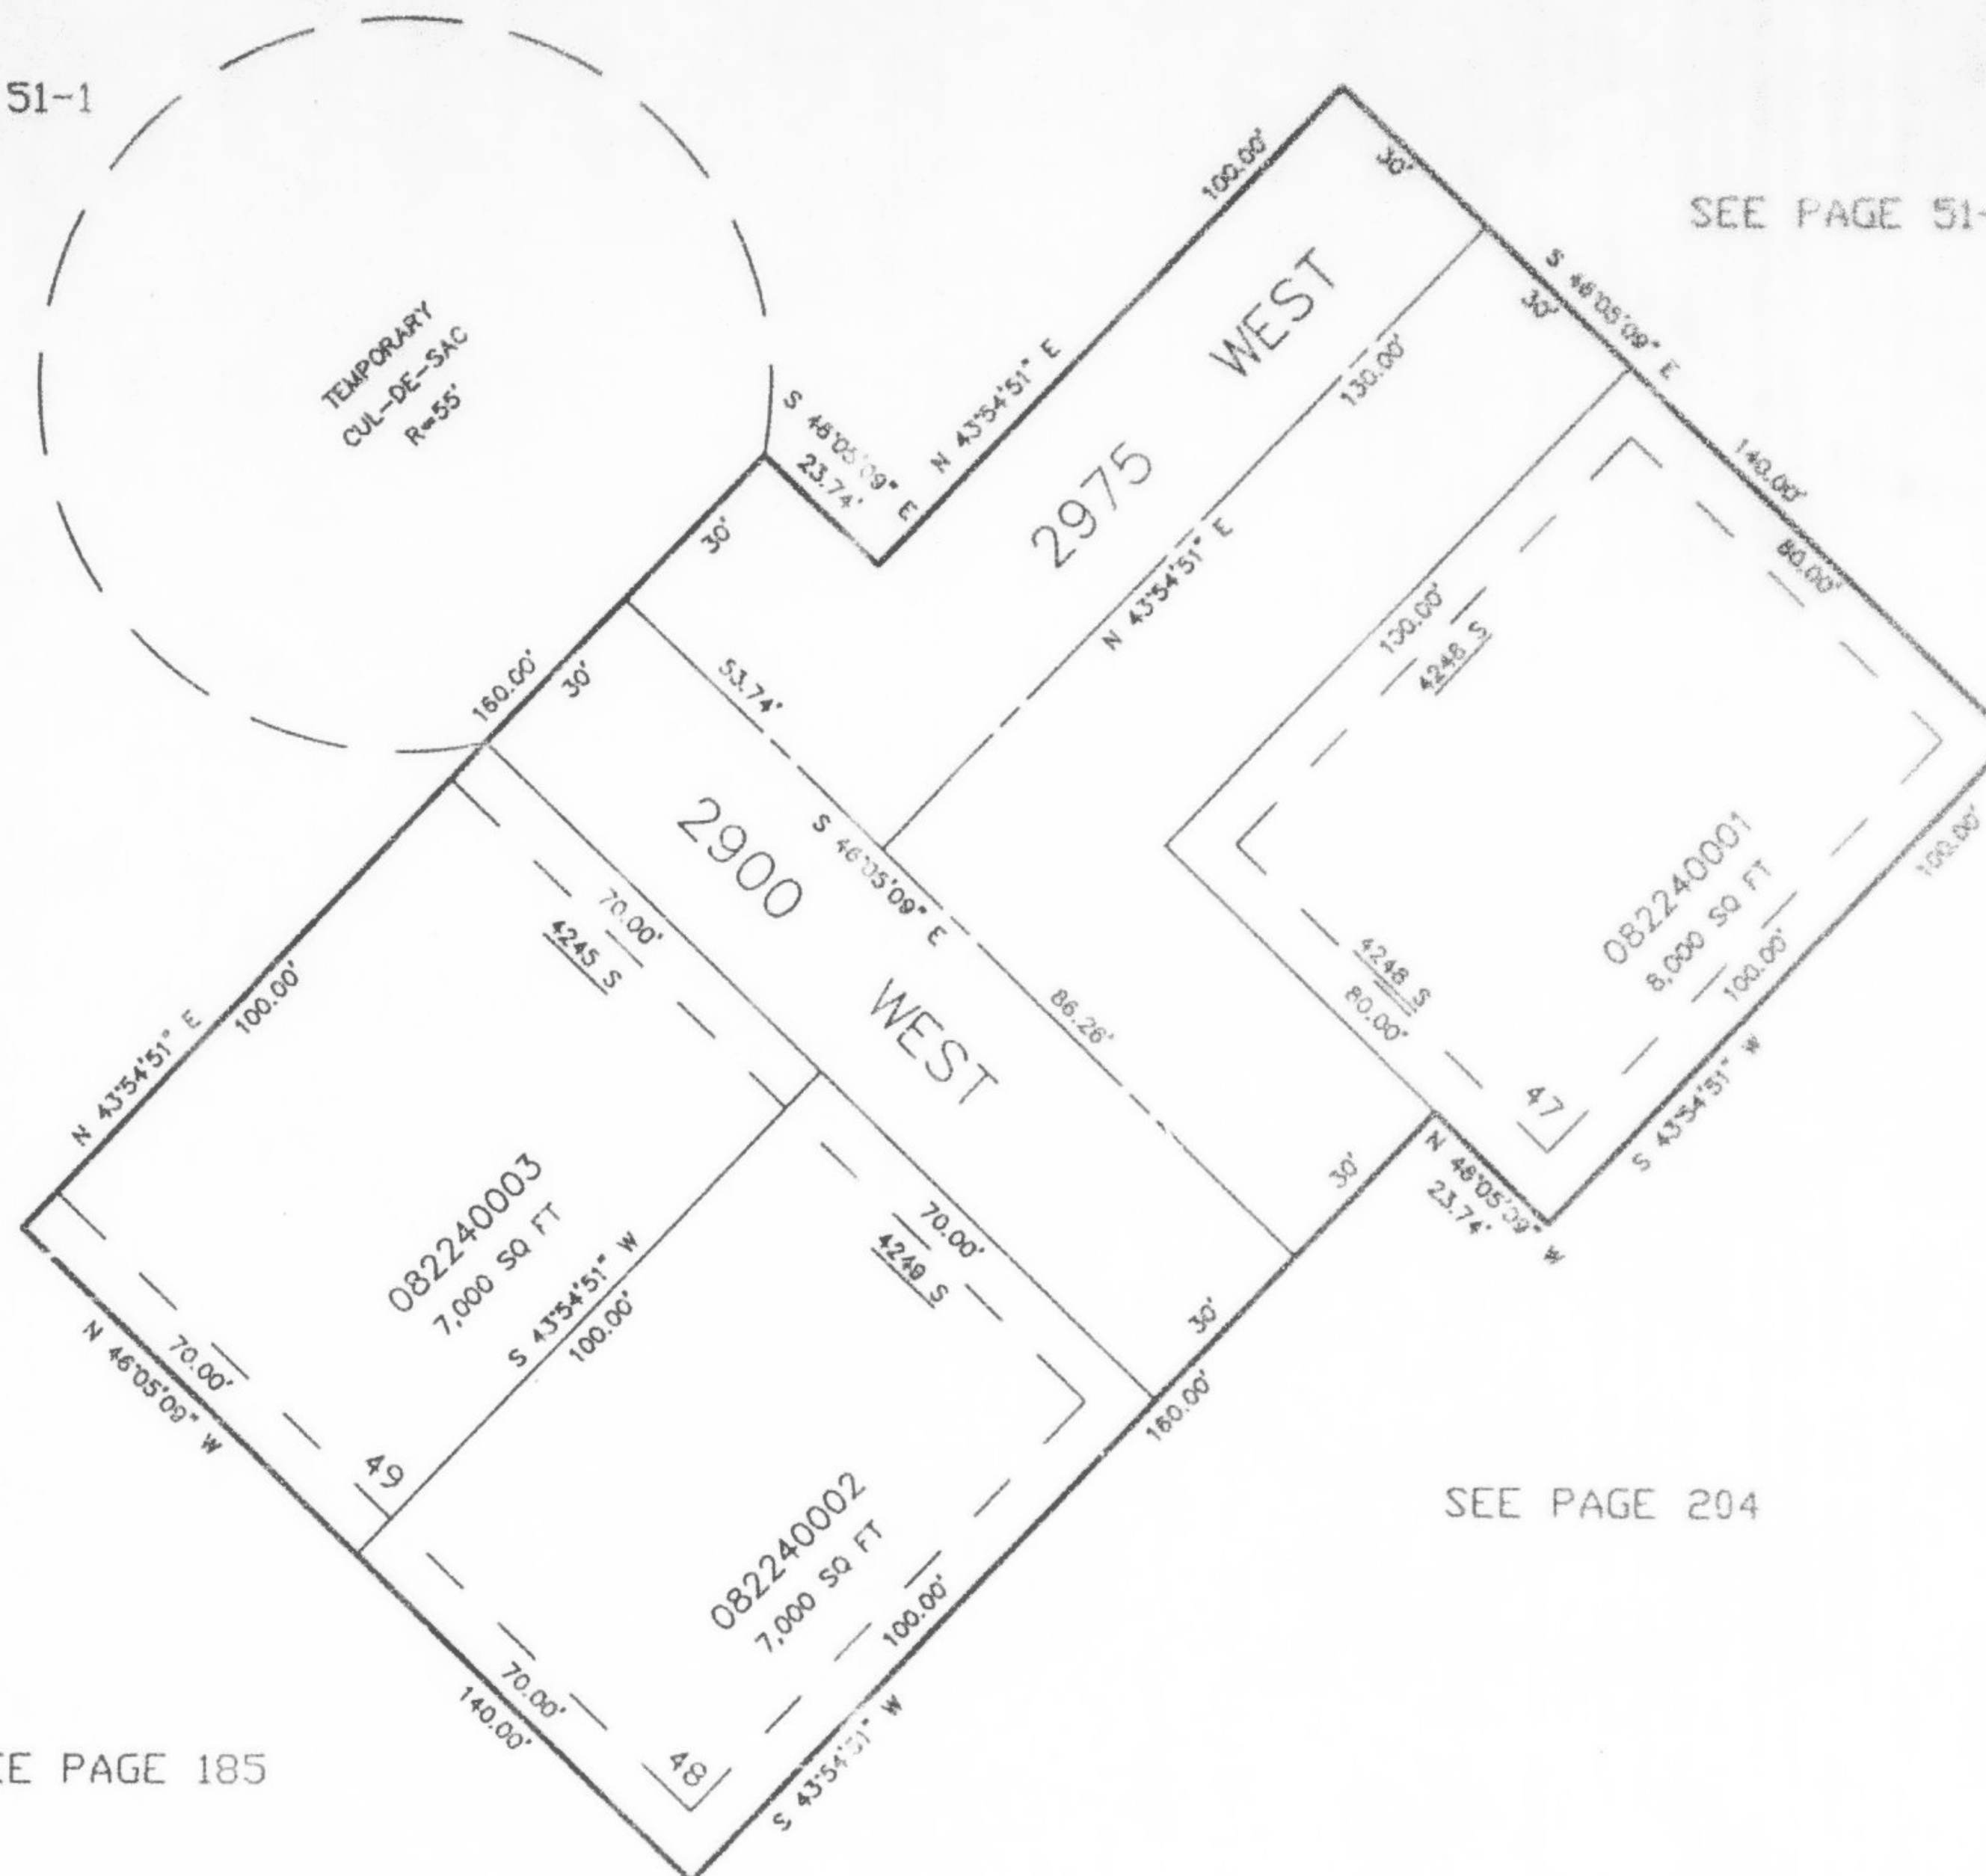

7.5' UTILITY & DRAINAGE EASEMENTS EACH
SIDE OF PROPERTY LINES AS INDICATED
BY DASHED LINES EXCEPT AS OTHERWISE
SHOWN.

FOR COMPLETE ENG DATA SEE
ORIGINAL DEDICATION PLAT IN
BOOK 36, PAGE 75 OF RECORDS