

PART OF THE N.E. 1/4, SEC. 10, T.5N., R.2W., S.L.B. & M.
MIDLAND FARMS SUBDIVISION - PHASE 5


IN ROY CITY
SCALE 1" = 30'

TAXING UNIT: 78

UNLESS OTHERWISE SHOWN ALL LOTS
OWNED BY: RICHARD B. JORGENSEN
AND LARINA G.

SEE PAGE 51-1

SEE PAGE 51-1

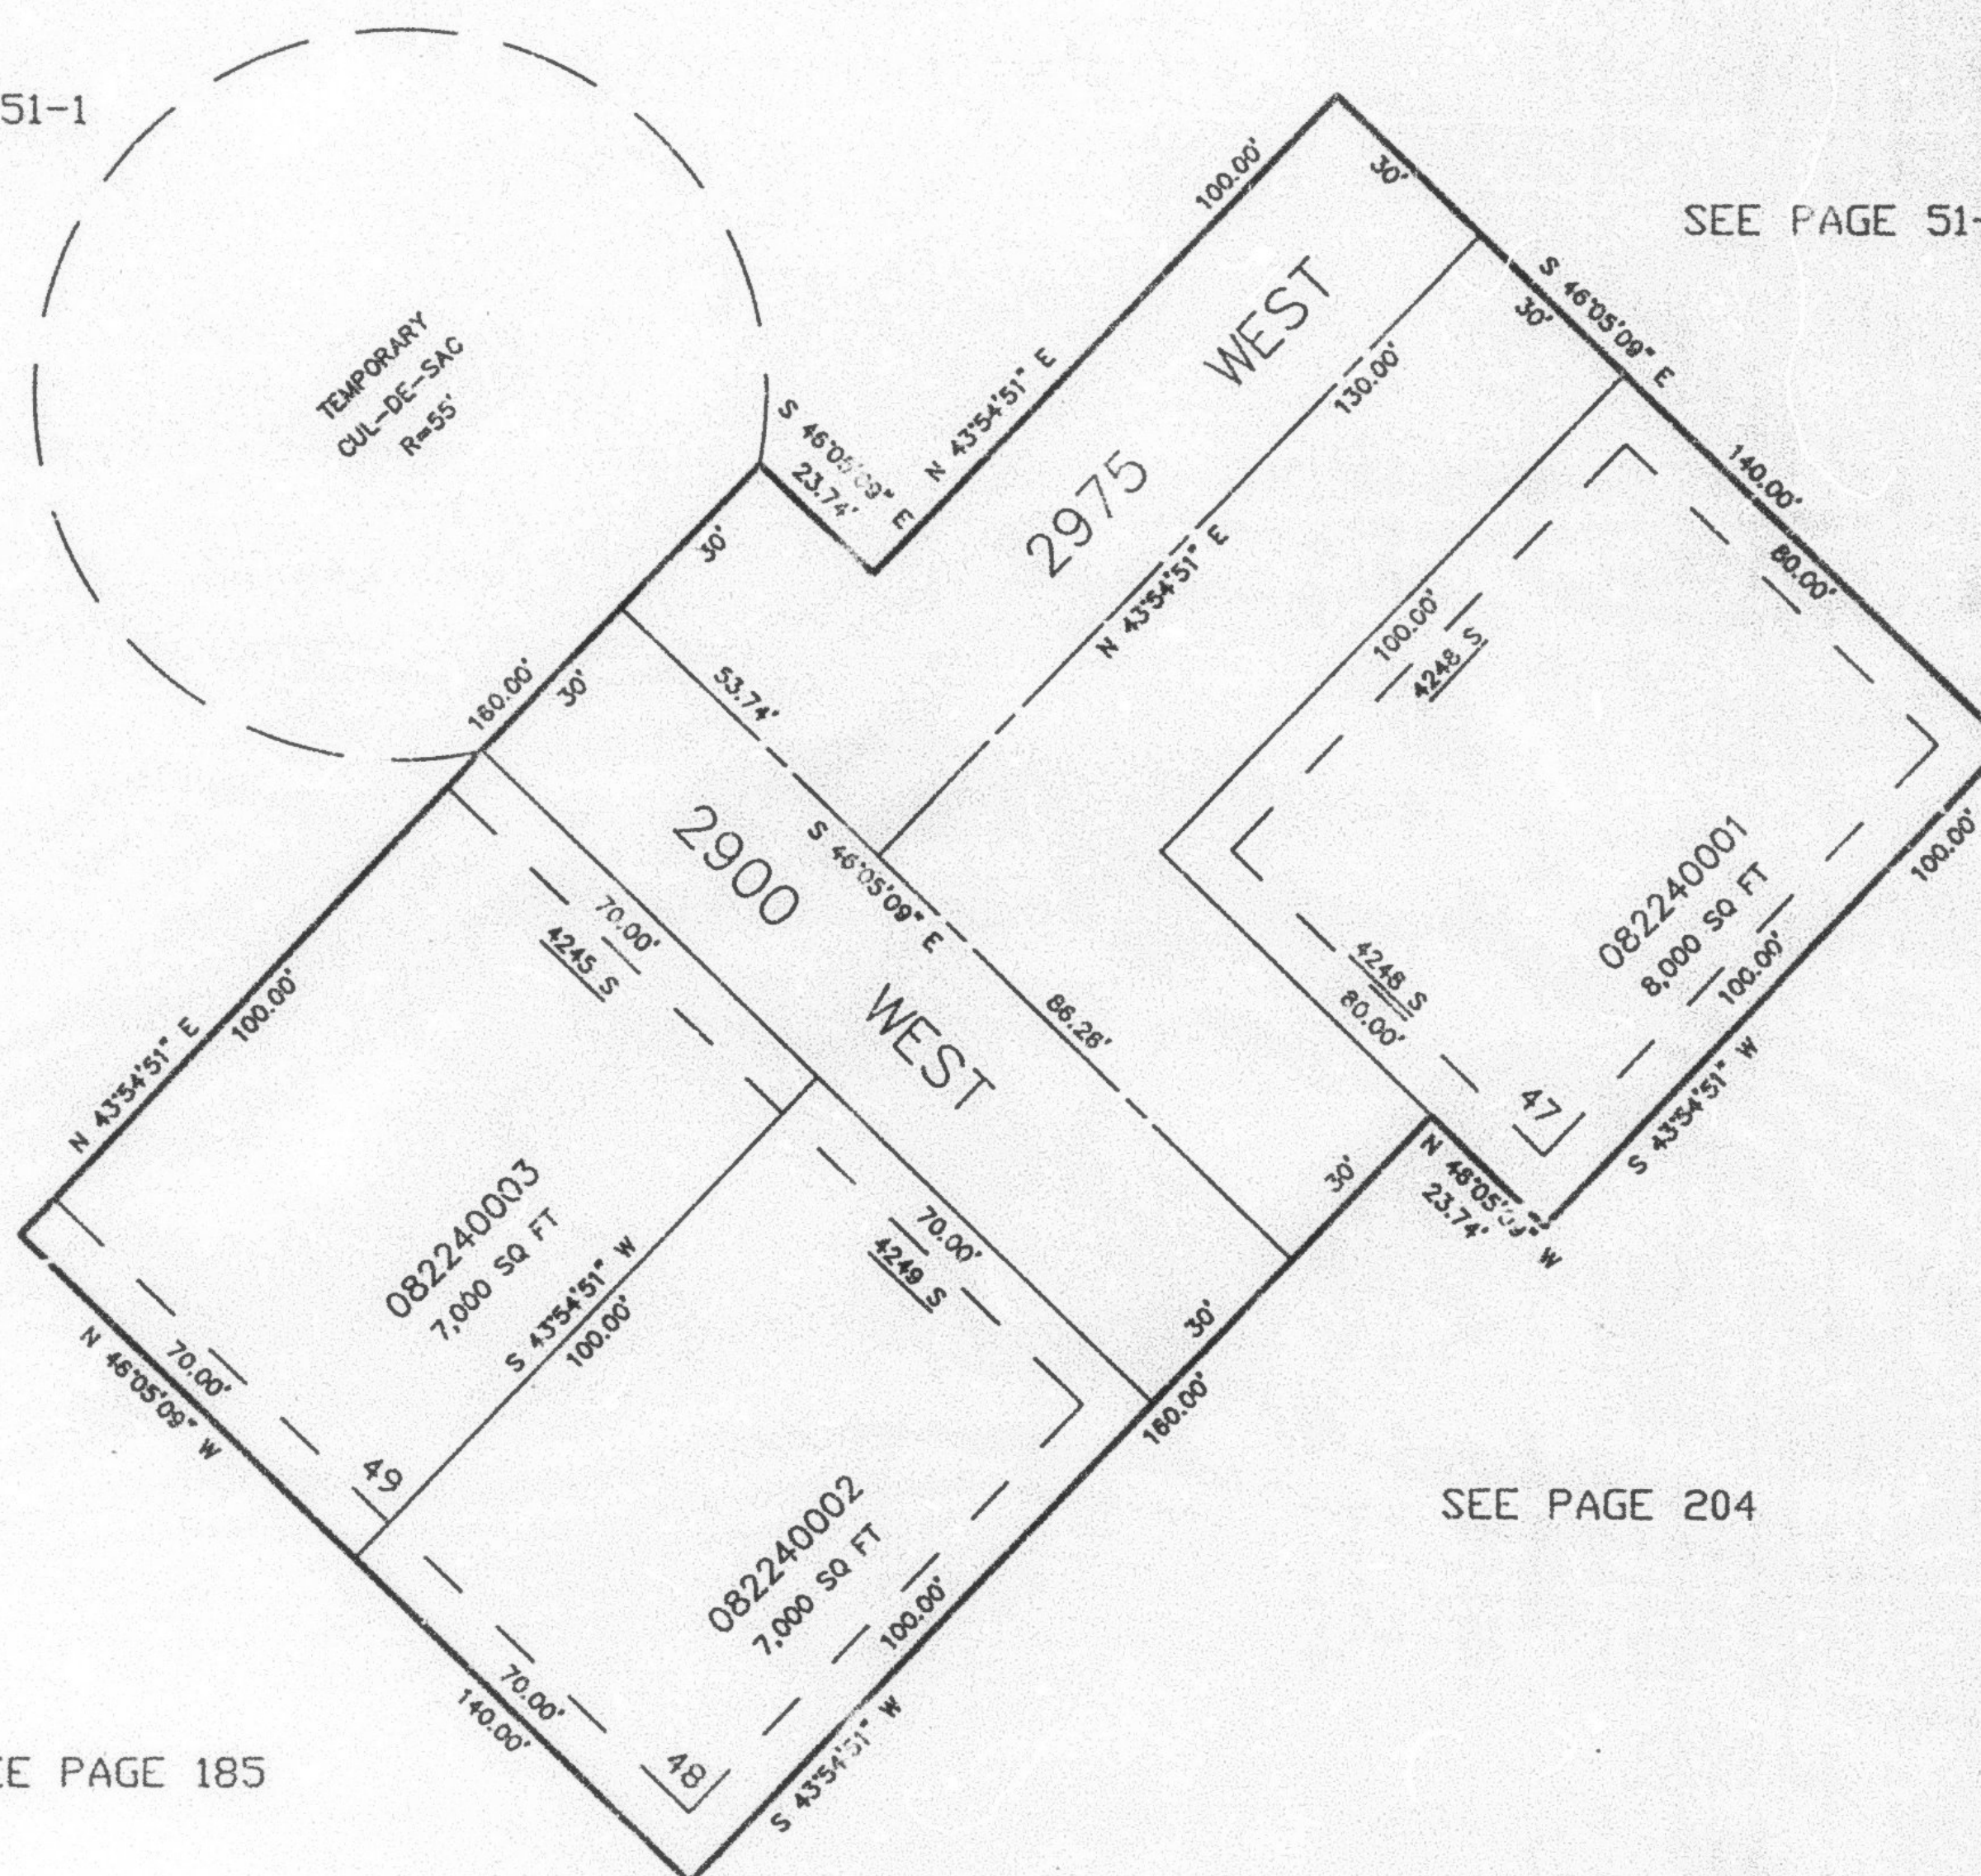

SEE PAGE 204

SEE PAGE 185

7.5' UTILITY & DRAINAGE EASEMENTS EACH
SIDE OF PROPERTY LINES AS INDICATED
BY DASHED LINES EXCEPT AS OTHERWISE
SHOWN.

FOR COMPLETE ENG DATA SEE
ORIGINAL DEDICATION PLAT IN
BOOK 36, PAGE 75 OF RECORDS.