

PART OF THE N.E. 1/4, SEC. 10, T.5N., R.2W., S.L.B. & M.
MIDLAND FARMS SUBDIVISION - PHASE 5


224

TAXING UNIT: 78

IN ROY CITY
SCALE 1" = 30'

UNLESS OTHERWISE SHOWN ALL LOTS
OWNED BY RICHARD B. JOHNSON
AND LARINA G.

SEE PAGE 51-1

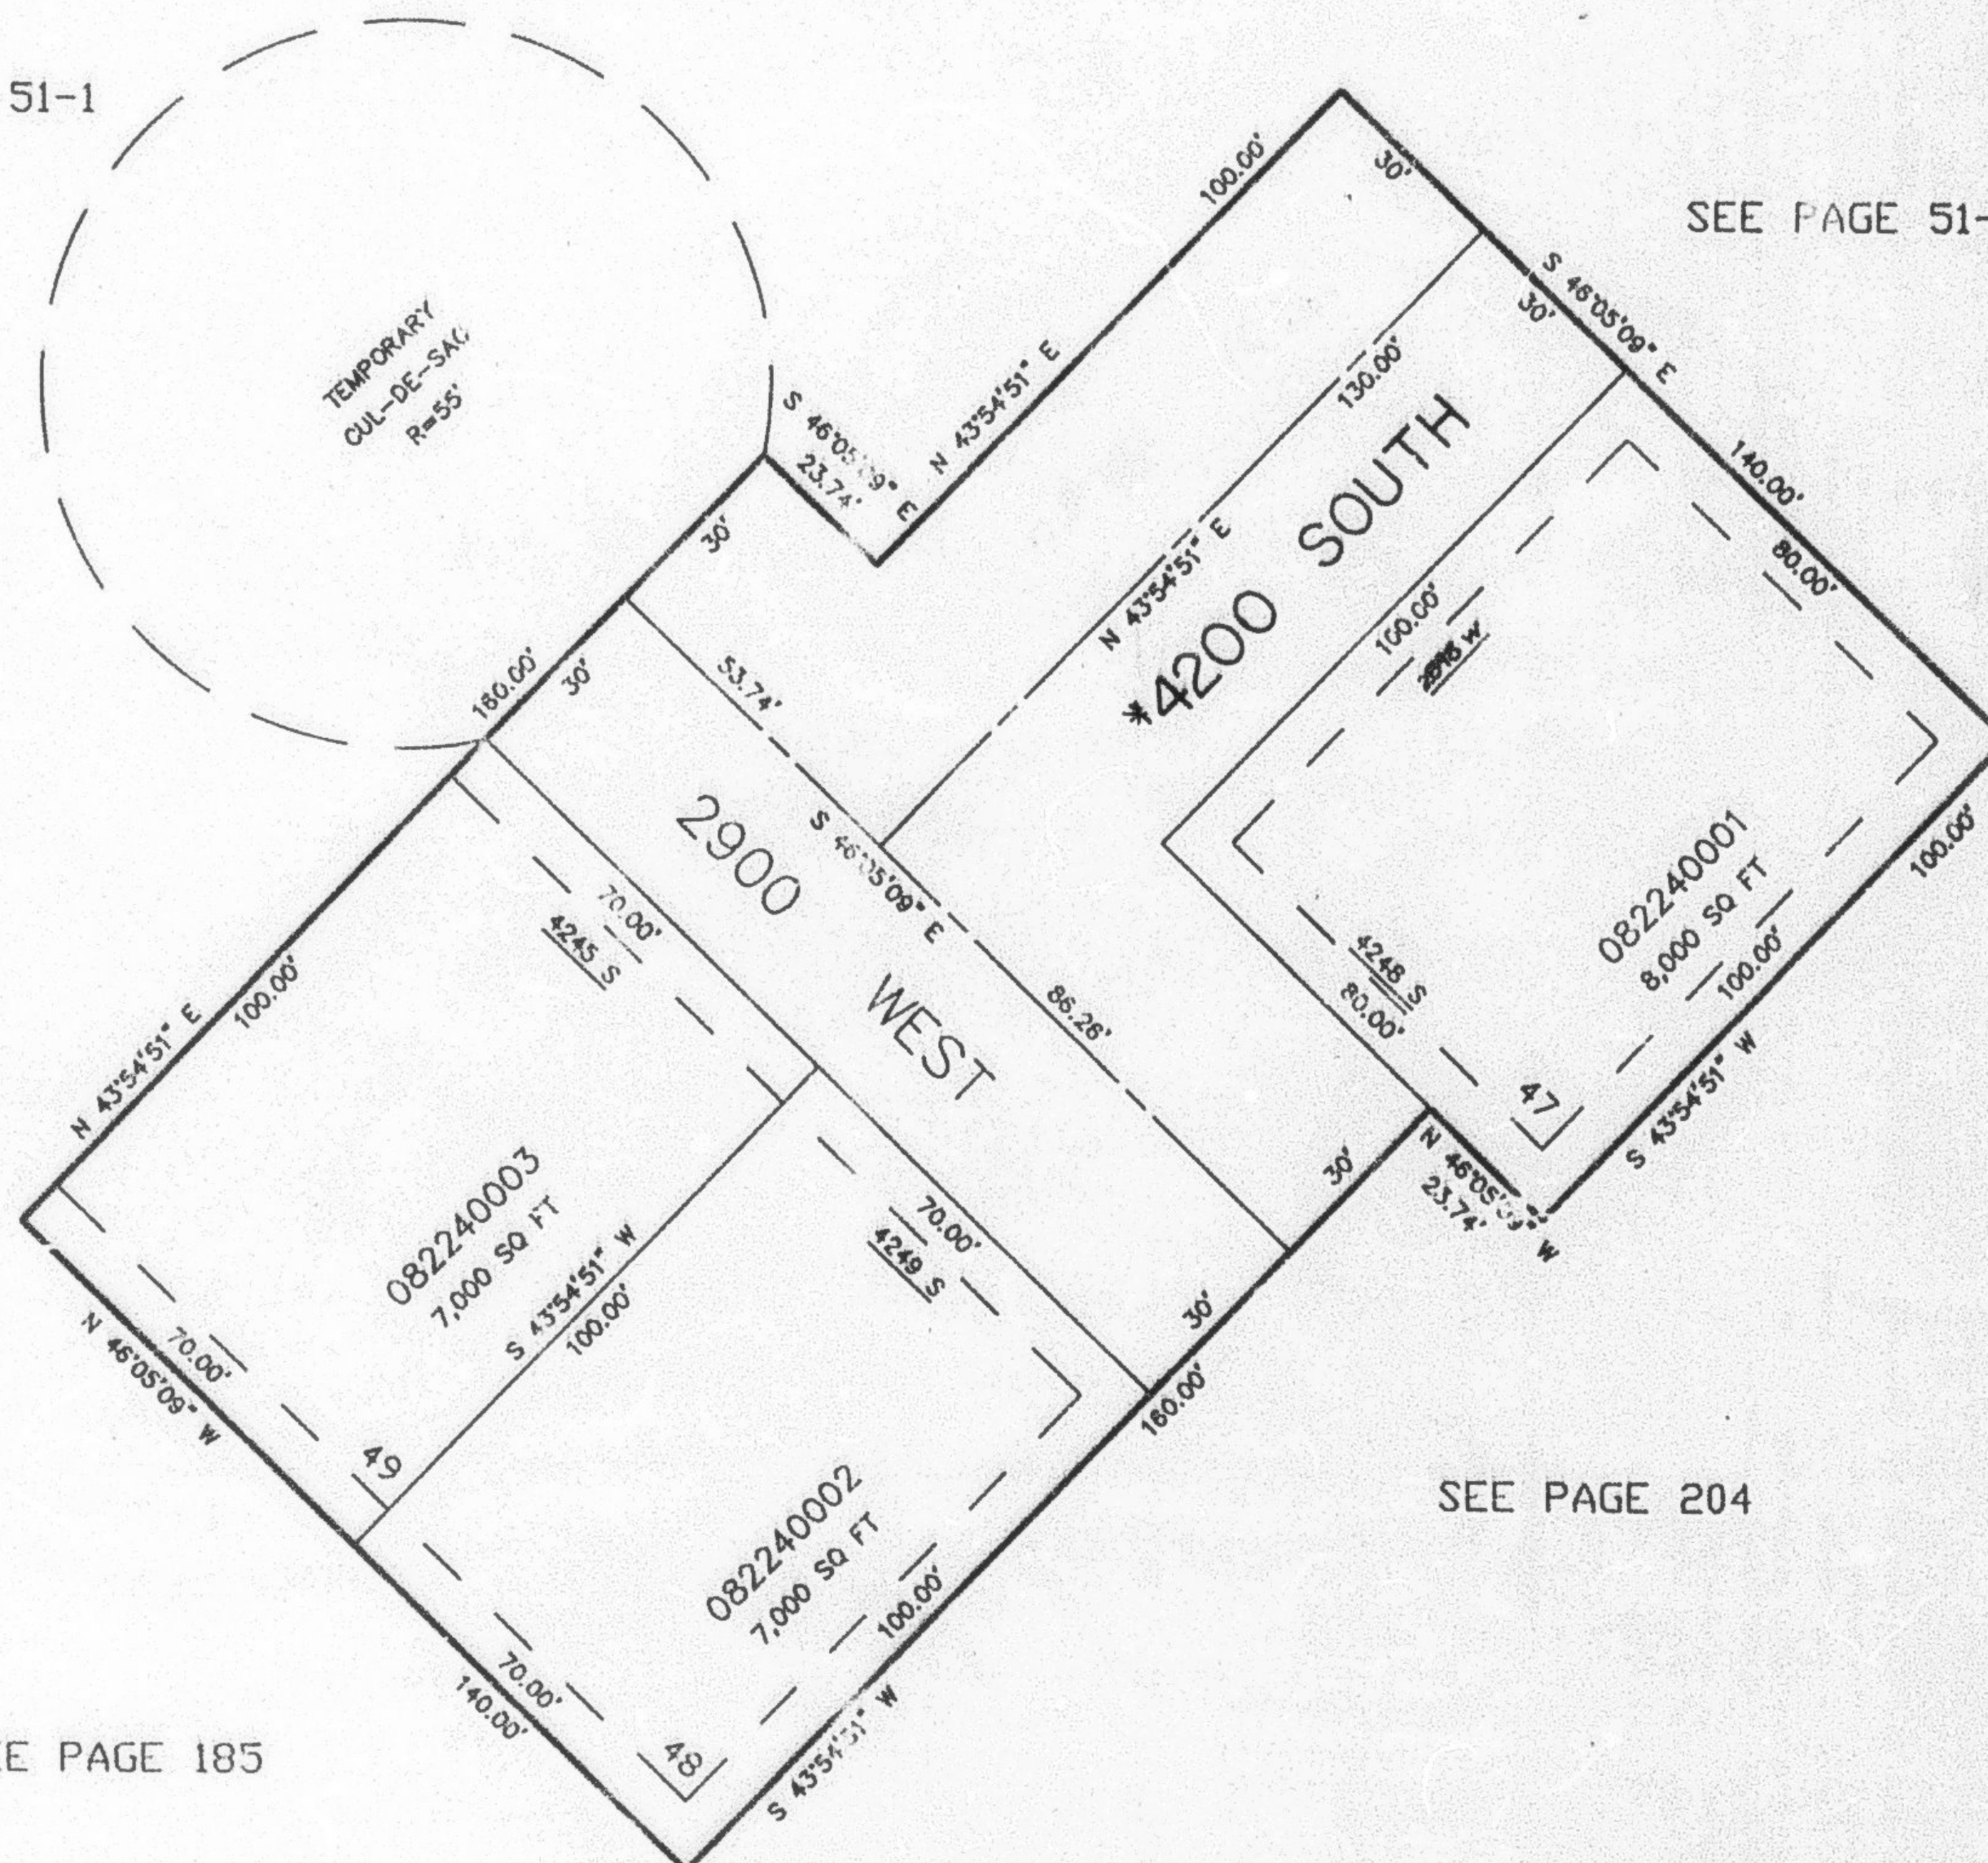

SEE PAGE 185

SEE PAGE 204

7.5' UTILITY & DRAINAGE EASEMENTS EACH
SIDE OF PROPERTY LINES AS INDICATED
BY DASHED LINES EXCEPT AS OTHERWISE
SHOWN.

* CORR. AFFT
BK 1745 PG. 402
27-JAN-95

FOR COMPLETE ENG DATA SEE
ORIGINAL DEDICATION PLAT IN
BOOK 36, PAGE 75 OF RECORDS.