
PART OF THE N.E. 1/4, SEC. 10, T.5N., R.2W., S.L.B. & M. MIDLAND FARMS SUBDIVISION - PHASE 5

IN ROY CITY

TAXING UNIT: 78

SCALE 1" = 30'

OWNED BY RICHARD B. JOSSENSEN ANT LABINA G.

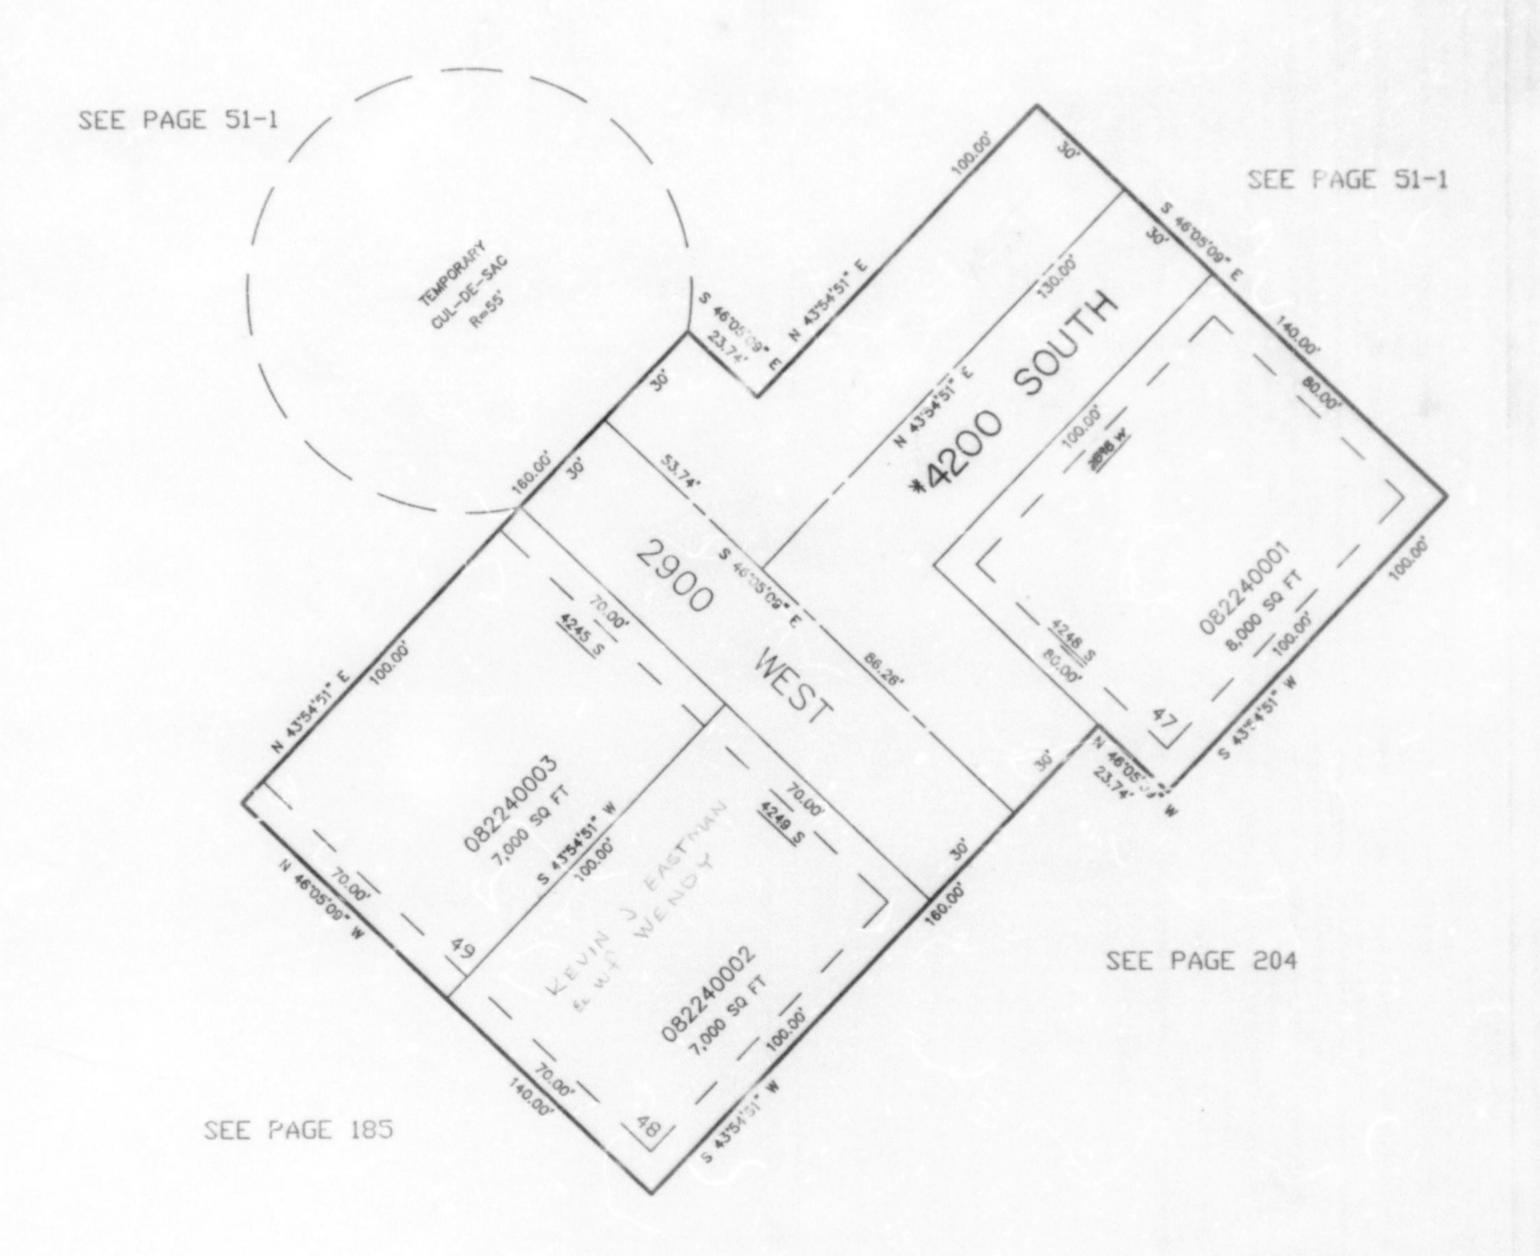

* CORR. AFFT BK 1745 PG. 402 27-JAN- 95

FOR COMPLETE ENG DATA SEE ORIGINAL DEDICATION PLAT IN BOOK 36, PAGE 75 OF RECORDS.

7.5' UTILITY & DRAINAGE EASEMENTS EACH SIDE OF PROPERTY LINES AS INDICATED BY DASHED LINES EXCEPT AS OTHERWISE SHOWN.