

PART OF THE S.E. 1/4, SEC. 10, T.5N., R.2W., S.1.B. & M.
PARK SIDE ESTATES SUBD. NO. 2

225

TAXING UNIT: 41

IN ROY CITY
SCALE 1" = 50'


SEE PAGE 51-2

UNLESS OTHERWISE SHOWN ALL LOTS
OWNED BY: Roy City

SEE PAGE 51-2

SEE PAGE 51-2

10' UTILITY & DRAINAGE EASEMENTS EACH
SIDE OF PROPERTY LINES AS INDICATED
BY DASHED LINES EXCEPT AS OTHERWISE
SHOWN.

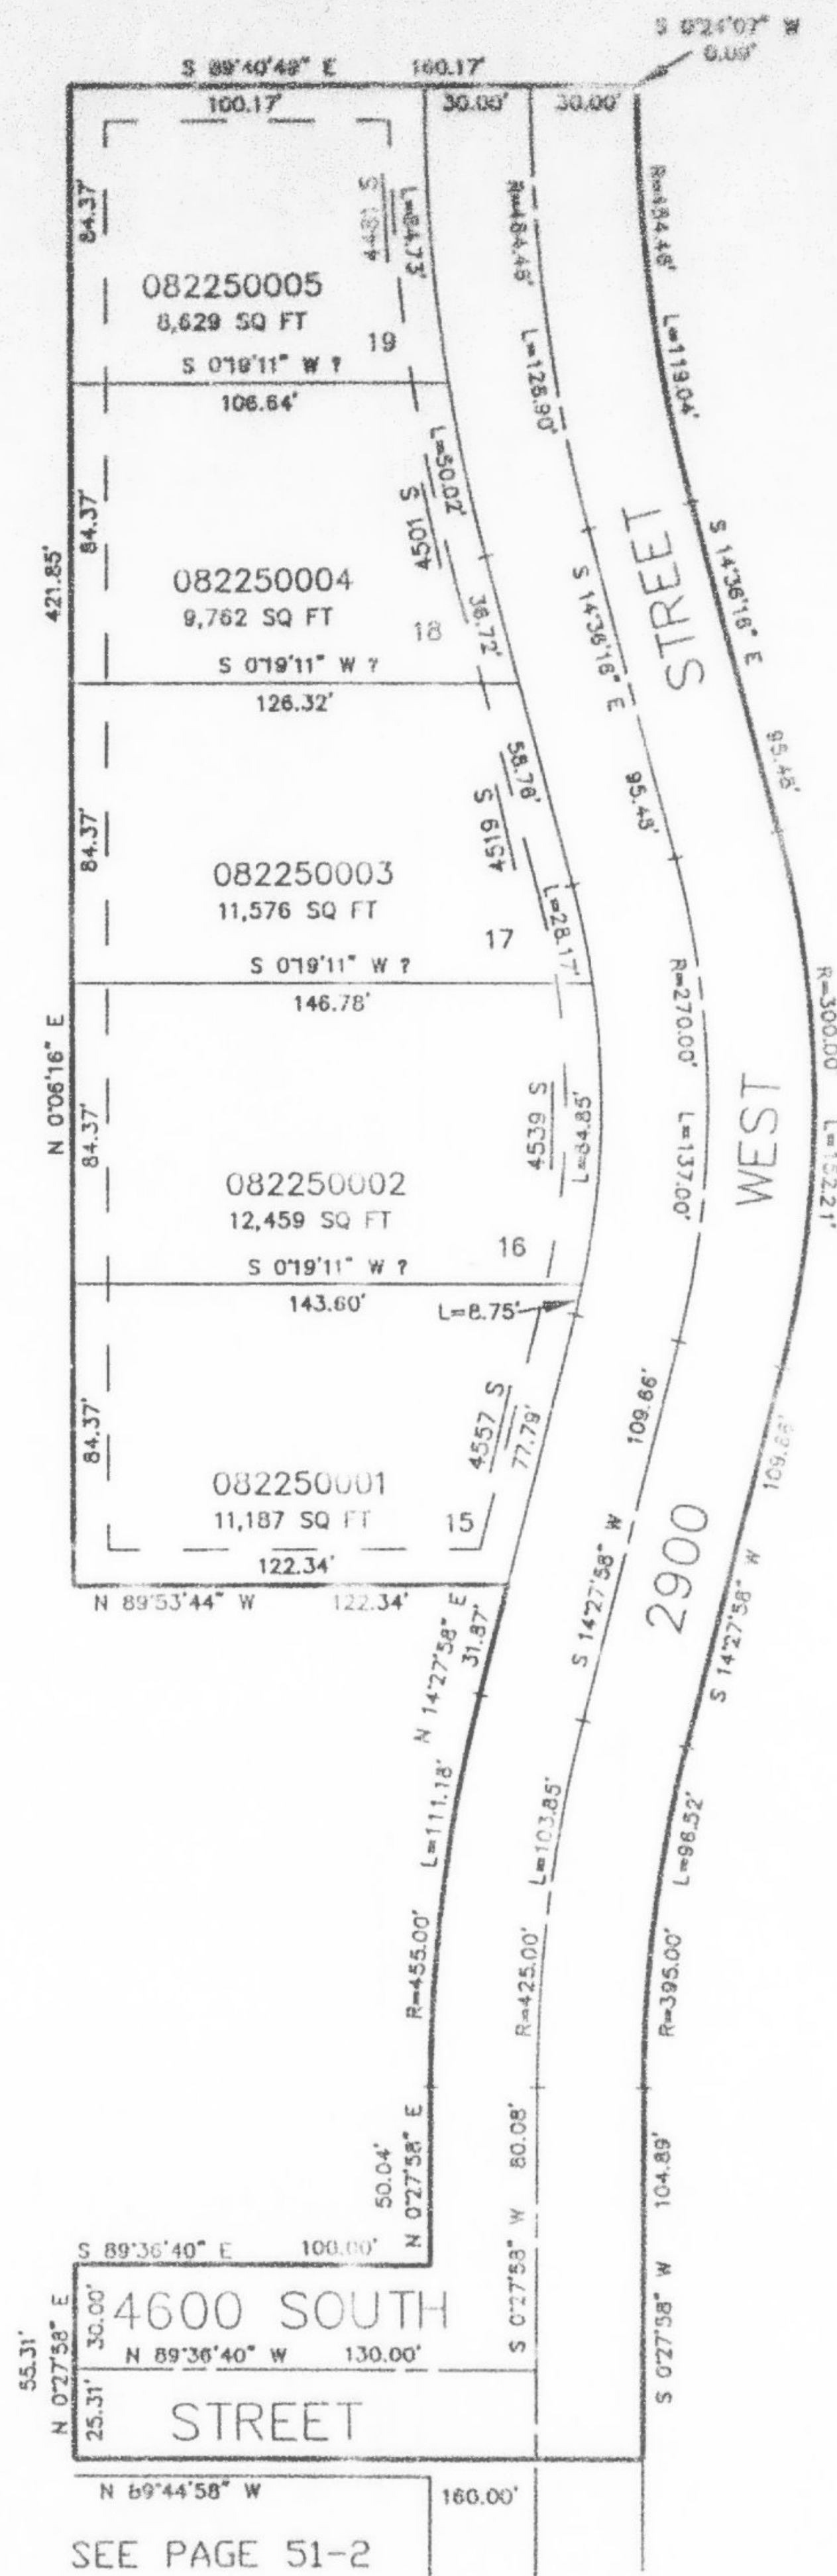

FOR COMPLETE ENG DATA SEE
ORIGINAL DEDICATION PLAT IN
BOOK 36, PAGE 92 OF RECORDS.