

PART OF THE S.E. 1/4, SEC. 10, T.5N., R.2W., S.L.B. & M.  
**PARK SIDE ESTATES SUBD. NO. 2**


TAXING UNIT: 41

IN ROY CITY  
 SCALE 1" = 50'

SEE PAGE 51-2

SEE PAGE 51-2

SEE PAGE 51-2

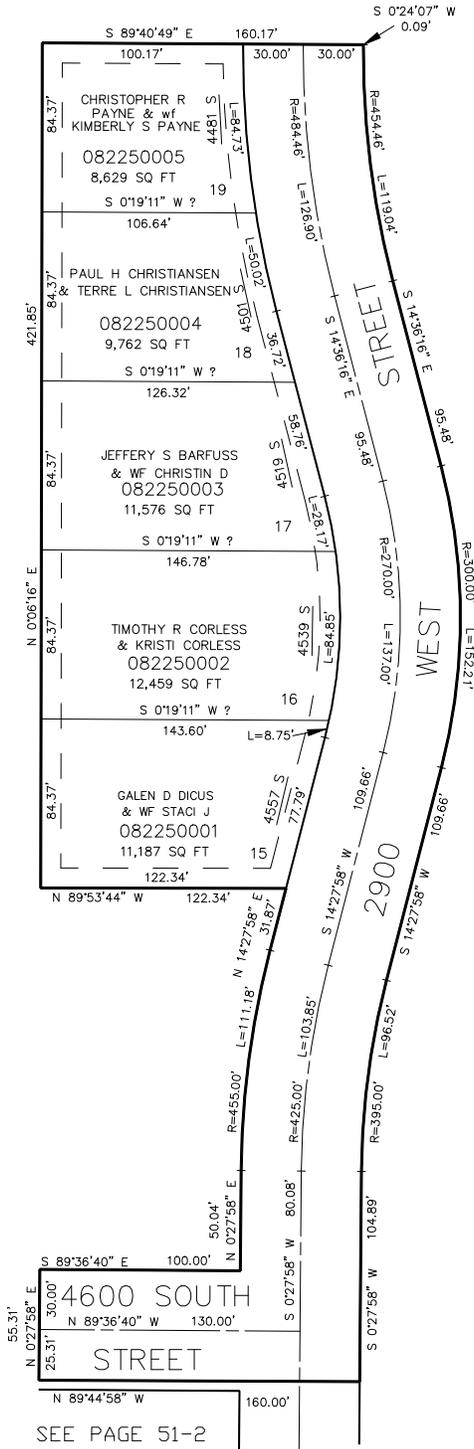

FOR COMPLETE ENG DATA SEE  
 ORIGINAL DEDICATION PLAT IN  
 BOOK 36, PAGE 92 OF RECORDS.

10' UTILITY & DRAINAGE EASEMENTS EACH  
 SIDE OF PROPERTY LINES AS INDICATED  
 BY DASHED LINES EXCEPT AS OTHERWISE  
 SHOWN.

SEE PAGE 51-2