

PART OF THE S.E. 1/4, SEC. 10, T.5N., R.2W., S.L.B. & M.  
**PARK SIDE ESTATES SUBD. NO. 2**

225

TAXING UNIT: 41


IN ROY CITY  
 SCALE 1" = 50'

SEE PAGE 51-2

SEE PAGE 51-2

SEE PAGE 51-2

10' UTILITY & DRAINAGE EASEMENTS EACH  
 SIDE OF PROPERTY LINES AS INDICATED  
 BY DASHED LINES EXCEPT AS OTHERWISE  
 SHOWN.

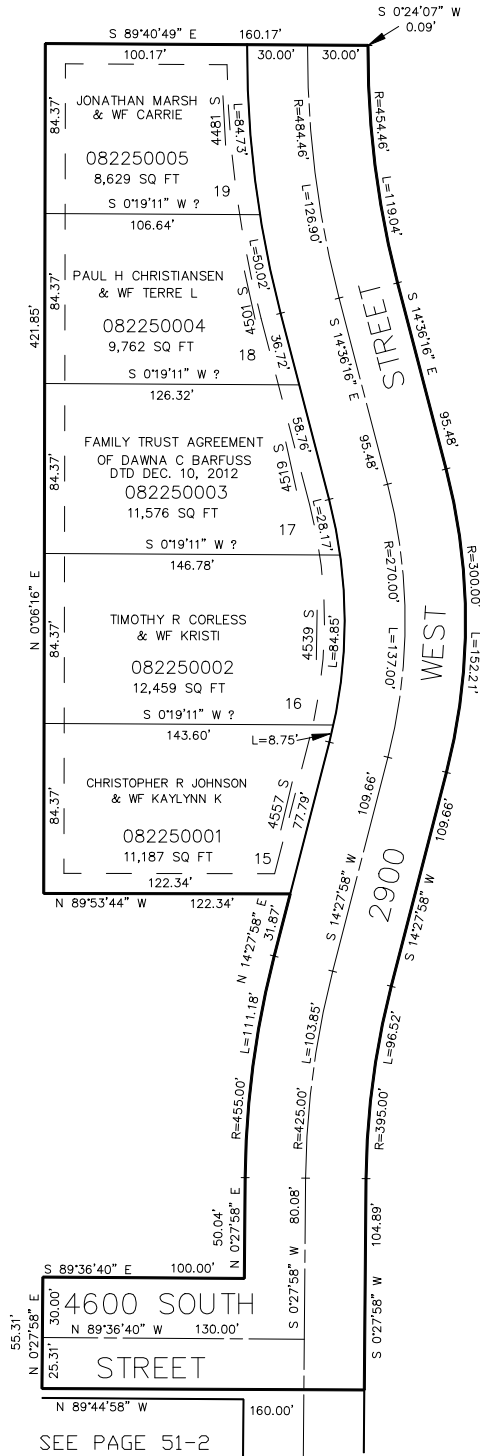

FOR COMPLETE ENG DATA SEE  
 ORIGINAL DEDICATION PLAT IN  
 BOOK 36, PAGE 92 OF RECORDS.

SEE PAGE 51-2

\*FOR TAX PURPOSES ONLY\*