

PART OF THE S.W. 1/4, SEC. 3, T.5N., R.2W., S.L.B. & M.
GENETTI FARMS SUBDIVISION NO. 2

226


IN WEST HAVEN CITY
 SCALE 1" = 100'

TAXING UNIT: 323

SEE PAGE 34

SEE PAGE 34

SEE PAGE 34

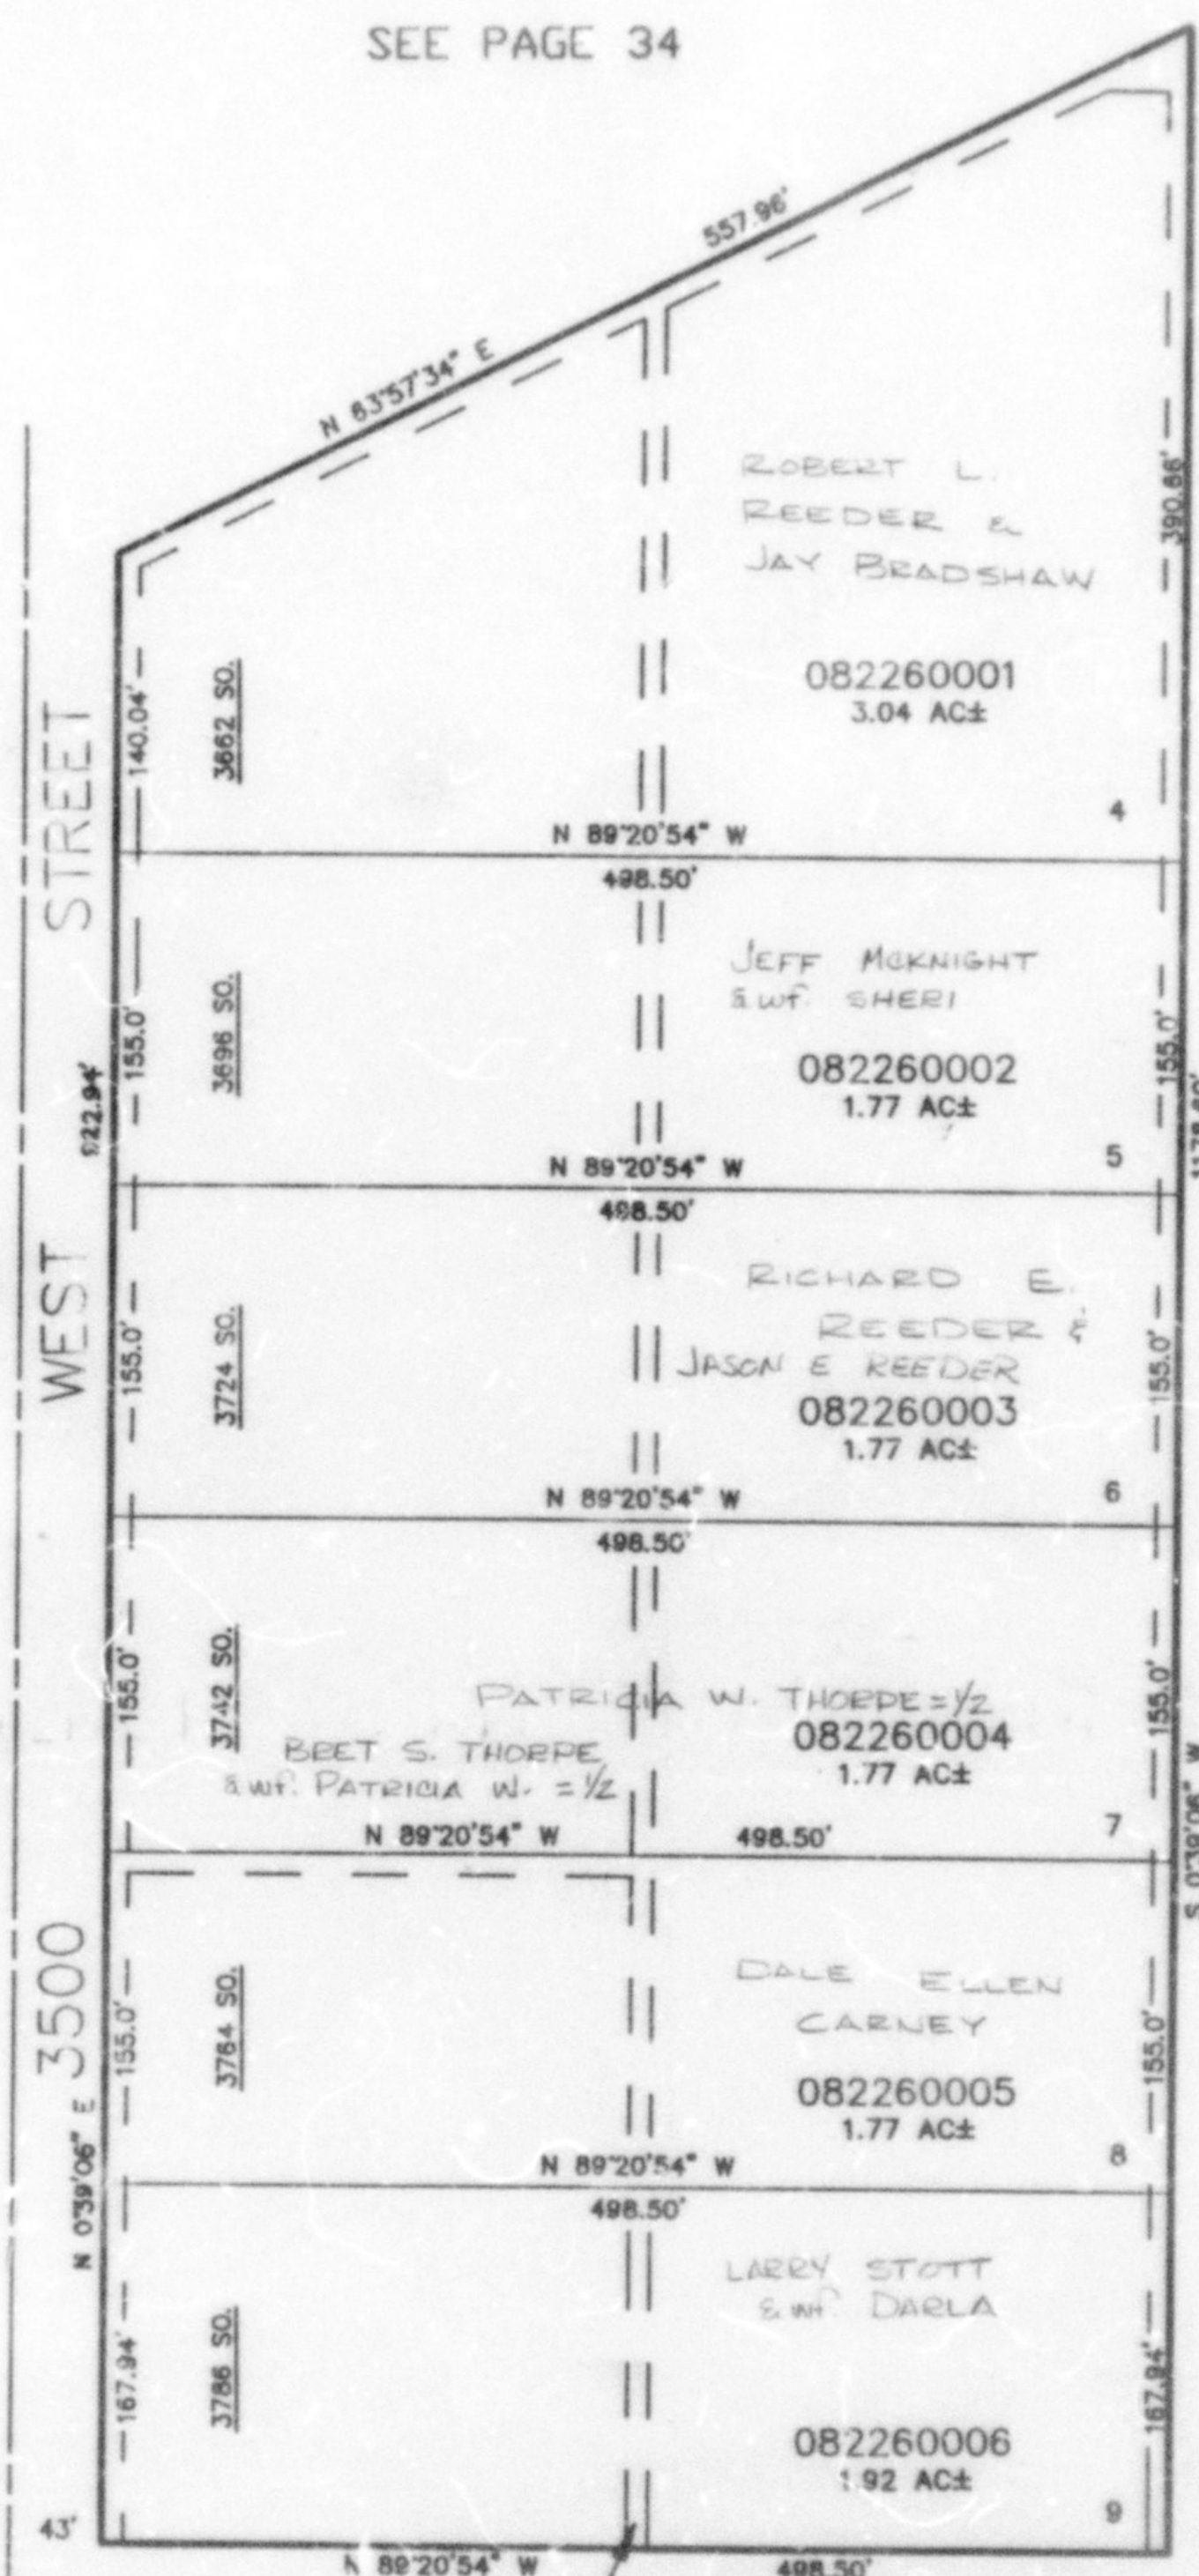

10' UTILITY & DRAINAGE EASEMENTS EACH
 SIDE OF PROPERTY LINES AS INDICATED
 BY DASHED LINES EXCEPT AS OTHERWISE
 SHOWN.

10' SUB-SURFACE DRAINAGE EASEMENT
 250' FROM FRONT (WEST) PROPERTY LINE.

FOR COMPLETE ENG DATA SEE
 ORIGINAL INDICATION PLAT IN
 BOOK 37, PAGE 10 OF RECORDS.

SEE PAGE 34