

PART OF THE S.W. 1/4, SEC. 3, T.5N., R.2W., S.L.B. & M.
GENETTI FARMS SUBDIVISION NO. 2

IN WEST HAVEN CITY


TAXING UNIT: 292

SCALE 1" = 100'

SEE PAGE 34

SEE PAGE 34

SEE PAGE 34

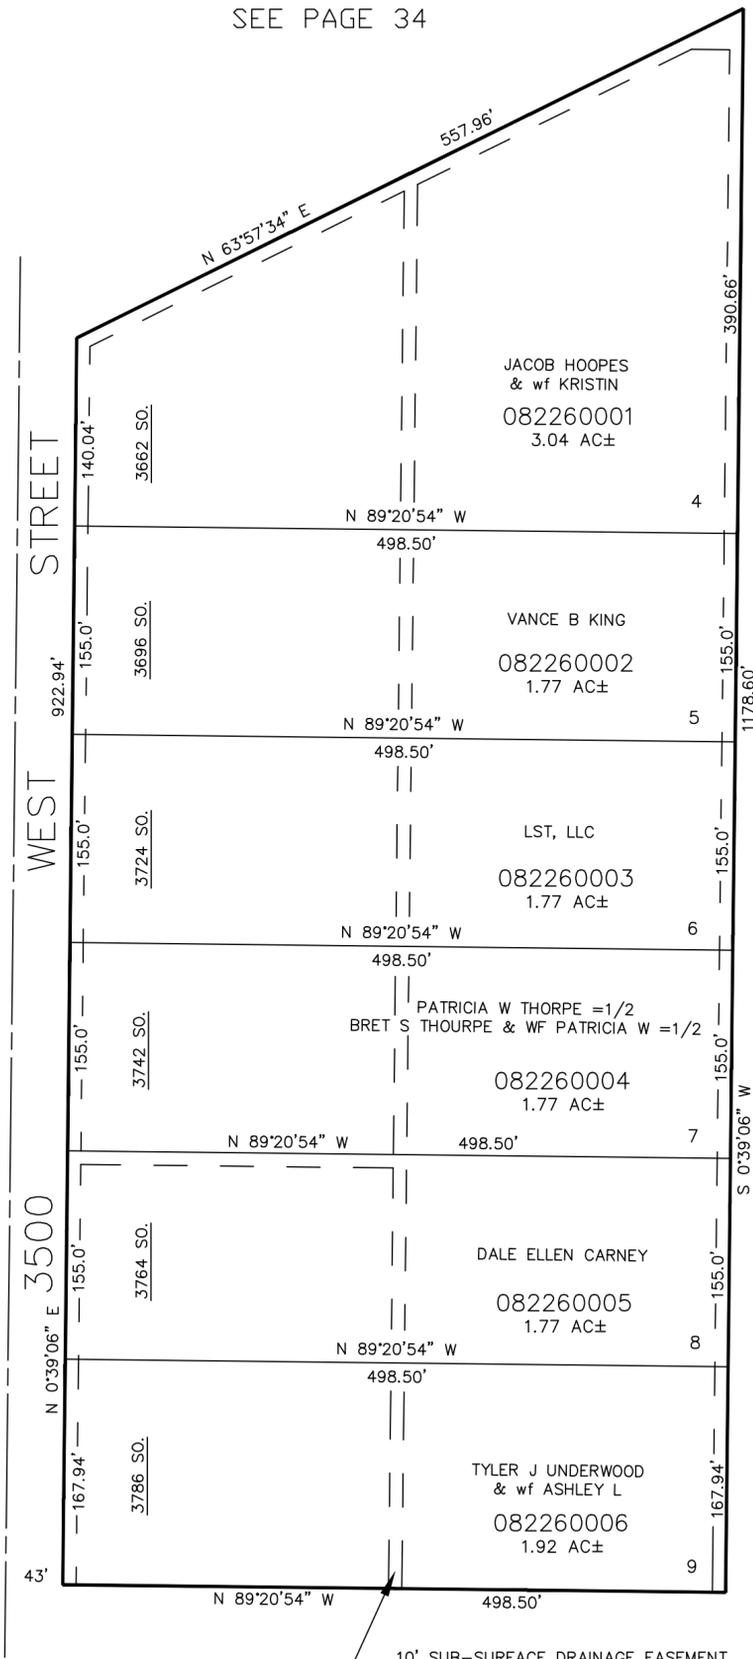

10' UTILITY & DRAINAGE EASEMENTS EACH SIDE OF PROPERTY LINES AS INDICATED BY DASHED LINES EXCEPT AS OTHERWISE SHOWN.

10' SUB-SURFACE DRAINAGE EASEMENT 250' FROM FRONT (WEST) PROPERTY LINE.

FOR COMPLETE ENG DATA SEE ORIGINAL DEDICATION PLAT IN BOOK 37, PAGE 10 OF RECORDS.

SEE PAGE 34