

PART OF THE W. 1/2, SEC. 7, T.5N., R.2W., S.L.B. & M.
HOOPER ESTATES PHASE NO. 3

228

IN WEBER COUNTY

SCALE 1" = 100'


TAXING UNIT: 31

UNLESS OTHERWISE SHOWN, ALL
 LOTS OWNED BY: BOB W. HARRIS

SEE PAGE 222

SEE PAGE 47

SEE PAGE 47

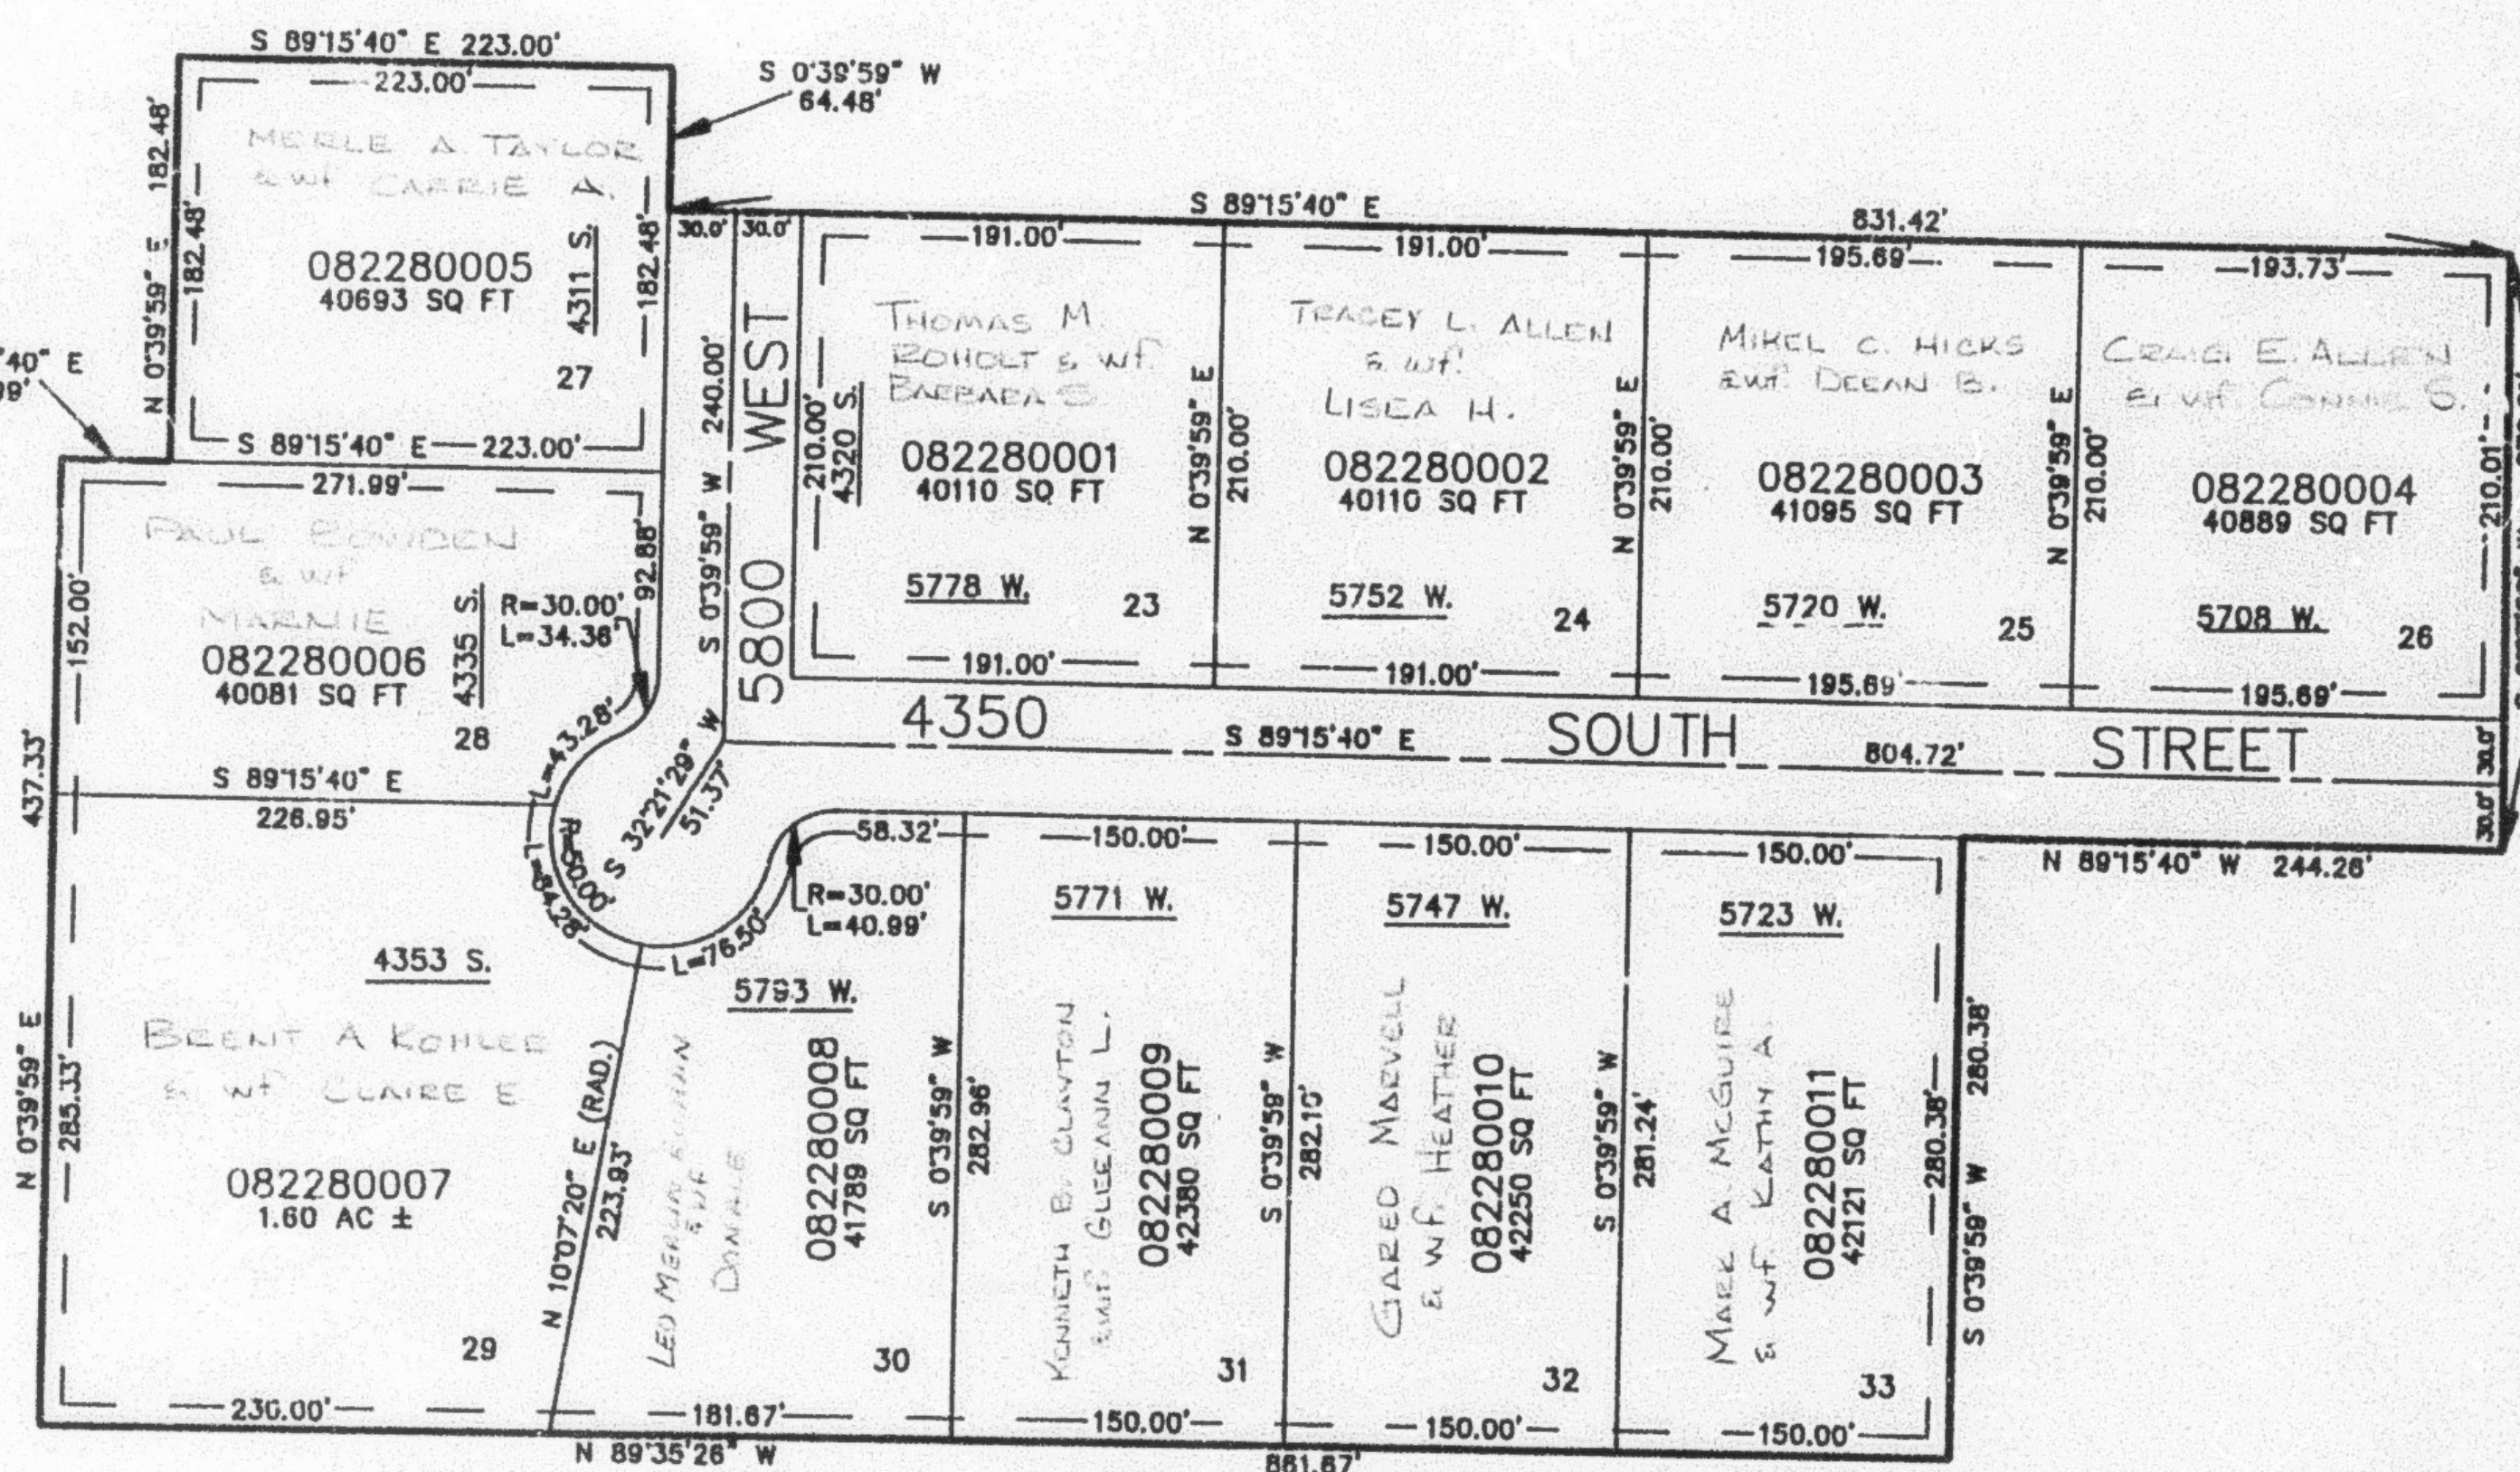

SEE PAGE 46

10' UTILITY & DRAINAGE EASEMENTS EACH
 SIDE OF PROPERTY LINES AS INDICATED
 BY DASHED LINES EXCEPT AS OTHERWISE
 SHOWN

FOR COMPLETE ENO DATA SEE
 ORIGINAL DEDICATION PLAT IN
 BOOK 37, PAGE 65 OF RECORDS.