

PART OF THE N.W. 1/4, SEC. 11, T.5N., R.2W., S.L.B. & M.
WESTLAKE VILLAGE PHASE - 3

IN ROY CITY
 SCALE 1" = 50'

SEE PAGE 52-2


SEE PAGE 52-2

TAXING UNIT: 41

SEE PAGE 219

SEE PAGE 175

SEE PAGE 52-2

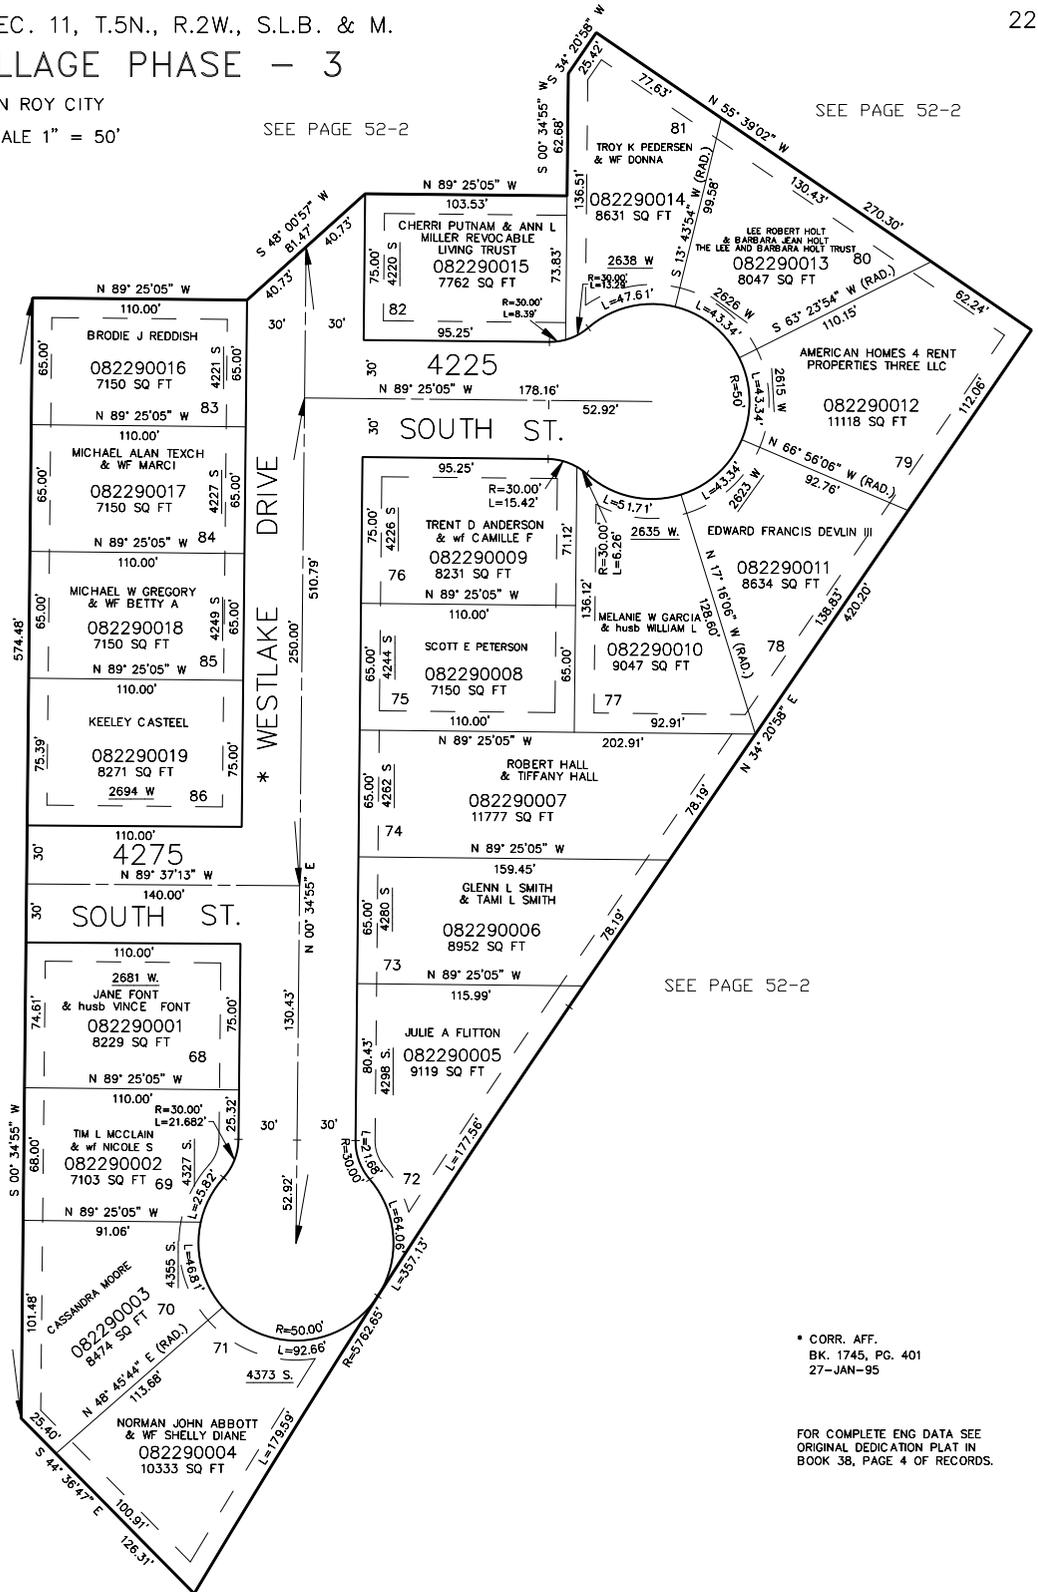

* CORR. AFF.
 BK. 1745, PG. 401
 27-JAN-95

FOR COMPLETE ENG DATA SEE
 ORIGINAL DEDICATION PLAT IN
 BOOK 38, PAGE 4 OF RECORDS.

10' UTILITY & DRAINAGE EASEMENTS EACH
 SIDE OF PROPERTY LINES AS INDICATED
 BY DASHED LINES EXCEPT AS OTHERWISE
 SHOWN.