

PART OF THE E.1/2, SEC. 8, T.5N., R.2W., S.L.B. & M.
WEST HAVEN FARM SUBDIVISION - PHASE 2


IN WEST HAVEN CITY

SCALE 1" = 100'

TAXING UNIT: 278,287

SEE PAGE 217

UNLESS OTHERWISE SHOWN, ALL LOTS
 OWNED BY: MOUNTAIN VIEW TITLE
 & ESC. INC. TRUSTEE

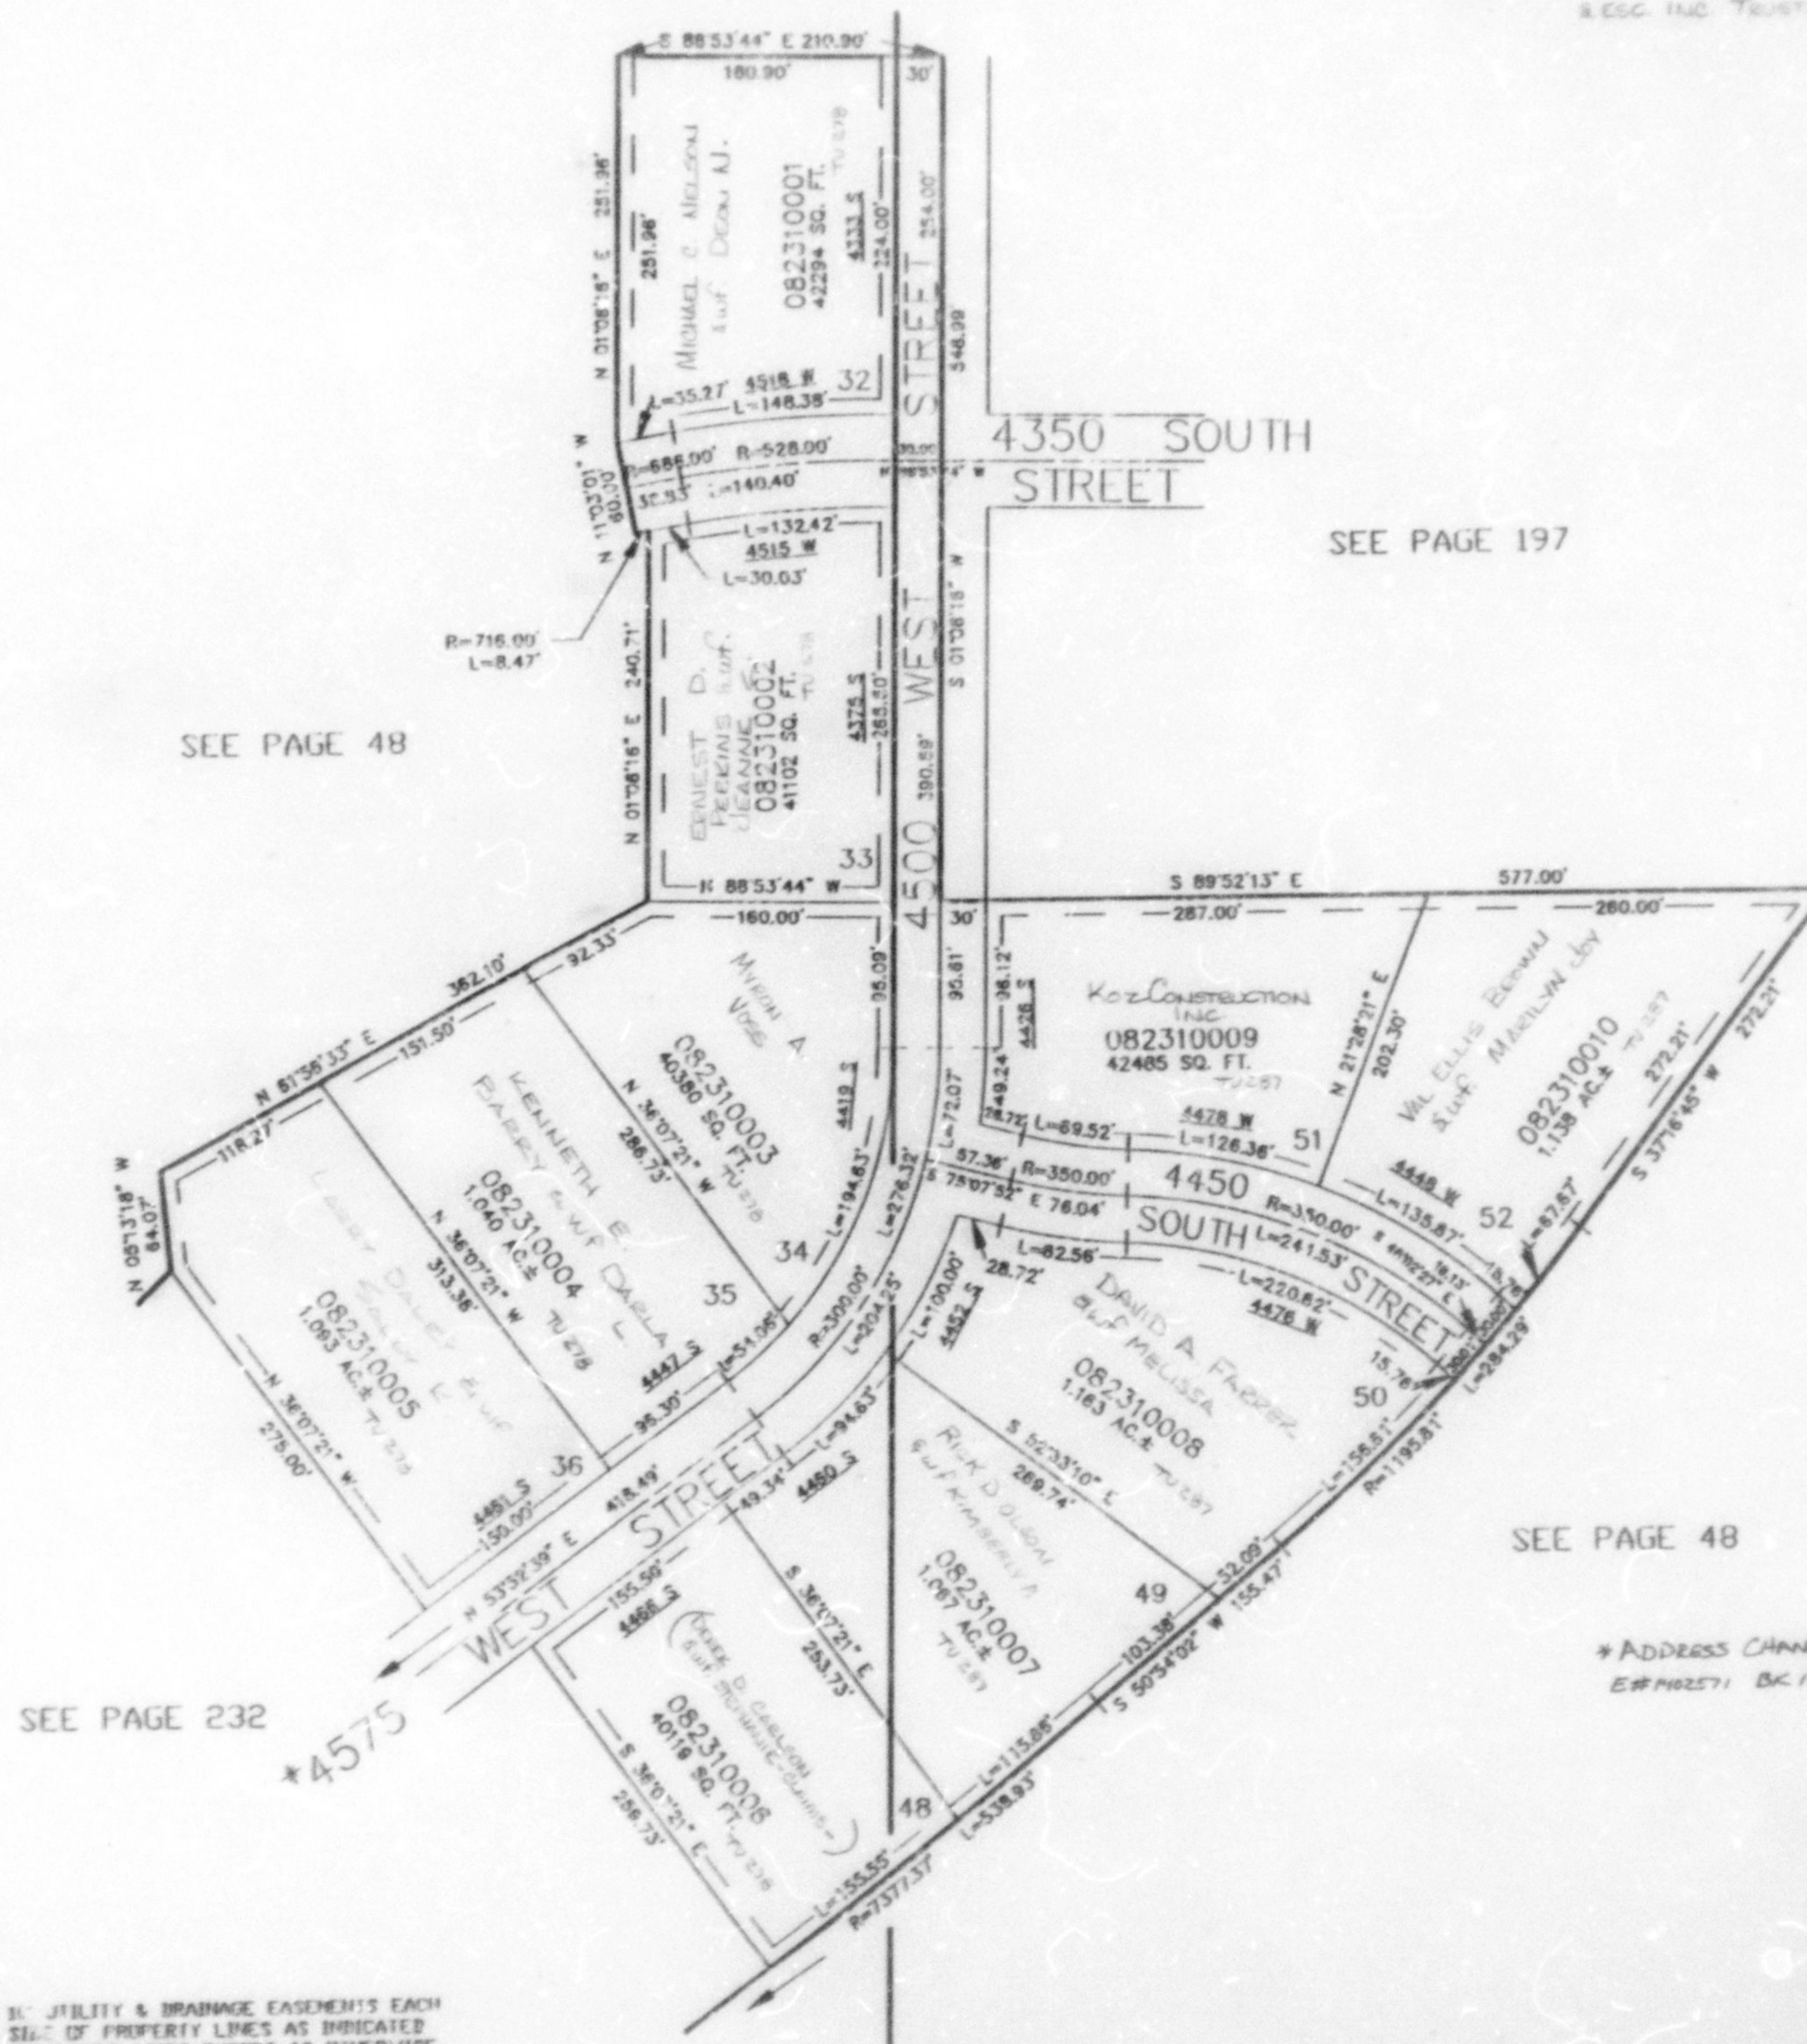

ALL UTILITY & DRAINAGE EASEMENTS EACH
 SIDE OF PROPERTY LINES AS INDICATED
 BY DASHED LINES EXCEPT AS OTHERWISE
 SHOWN.

SEE PAGE 48

* ADDRESS CHANGE 29-APR-96
 E#1402571 BK 1803 PL 1984

FOR COMPLETE ENG DATA SEE
 ORIGINAL DEDICATION PLAT IN
 BOOK 38, PAGE 83 OF RECORDS.