

PART OF THE E.1/2, SEC. 8, T.5N., R.2W., S.L.B. & M.
WEST HAVEN FARM SUBDIVISION — PHASE 2

IN WEST HAVEN CITY

SCALE 1" = 100'


TAXING UNIT: 278

UNLESS OTHERWISE SHOWN, ALL LOTS
 OWNED BY: MOUNTAIN VIEW TITLE
 & ESC. INC. TRUSTEE

SEE PAGE 48

SEE PAGE 231

SEE PAGE 48

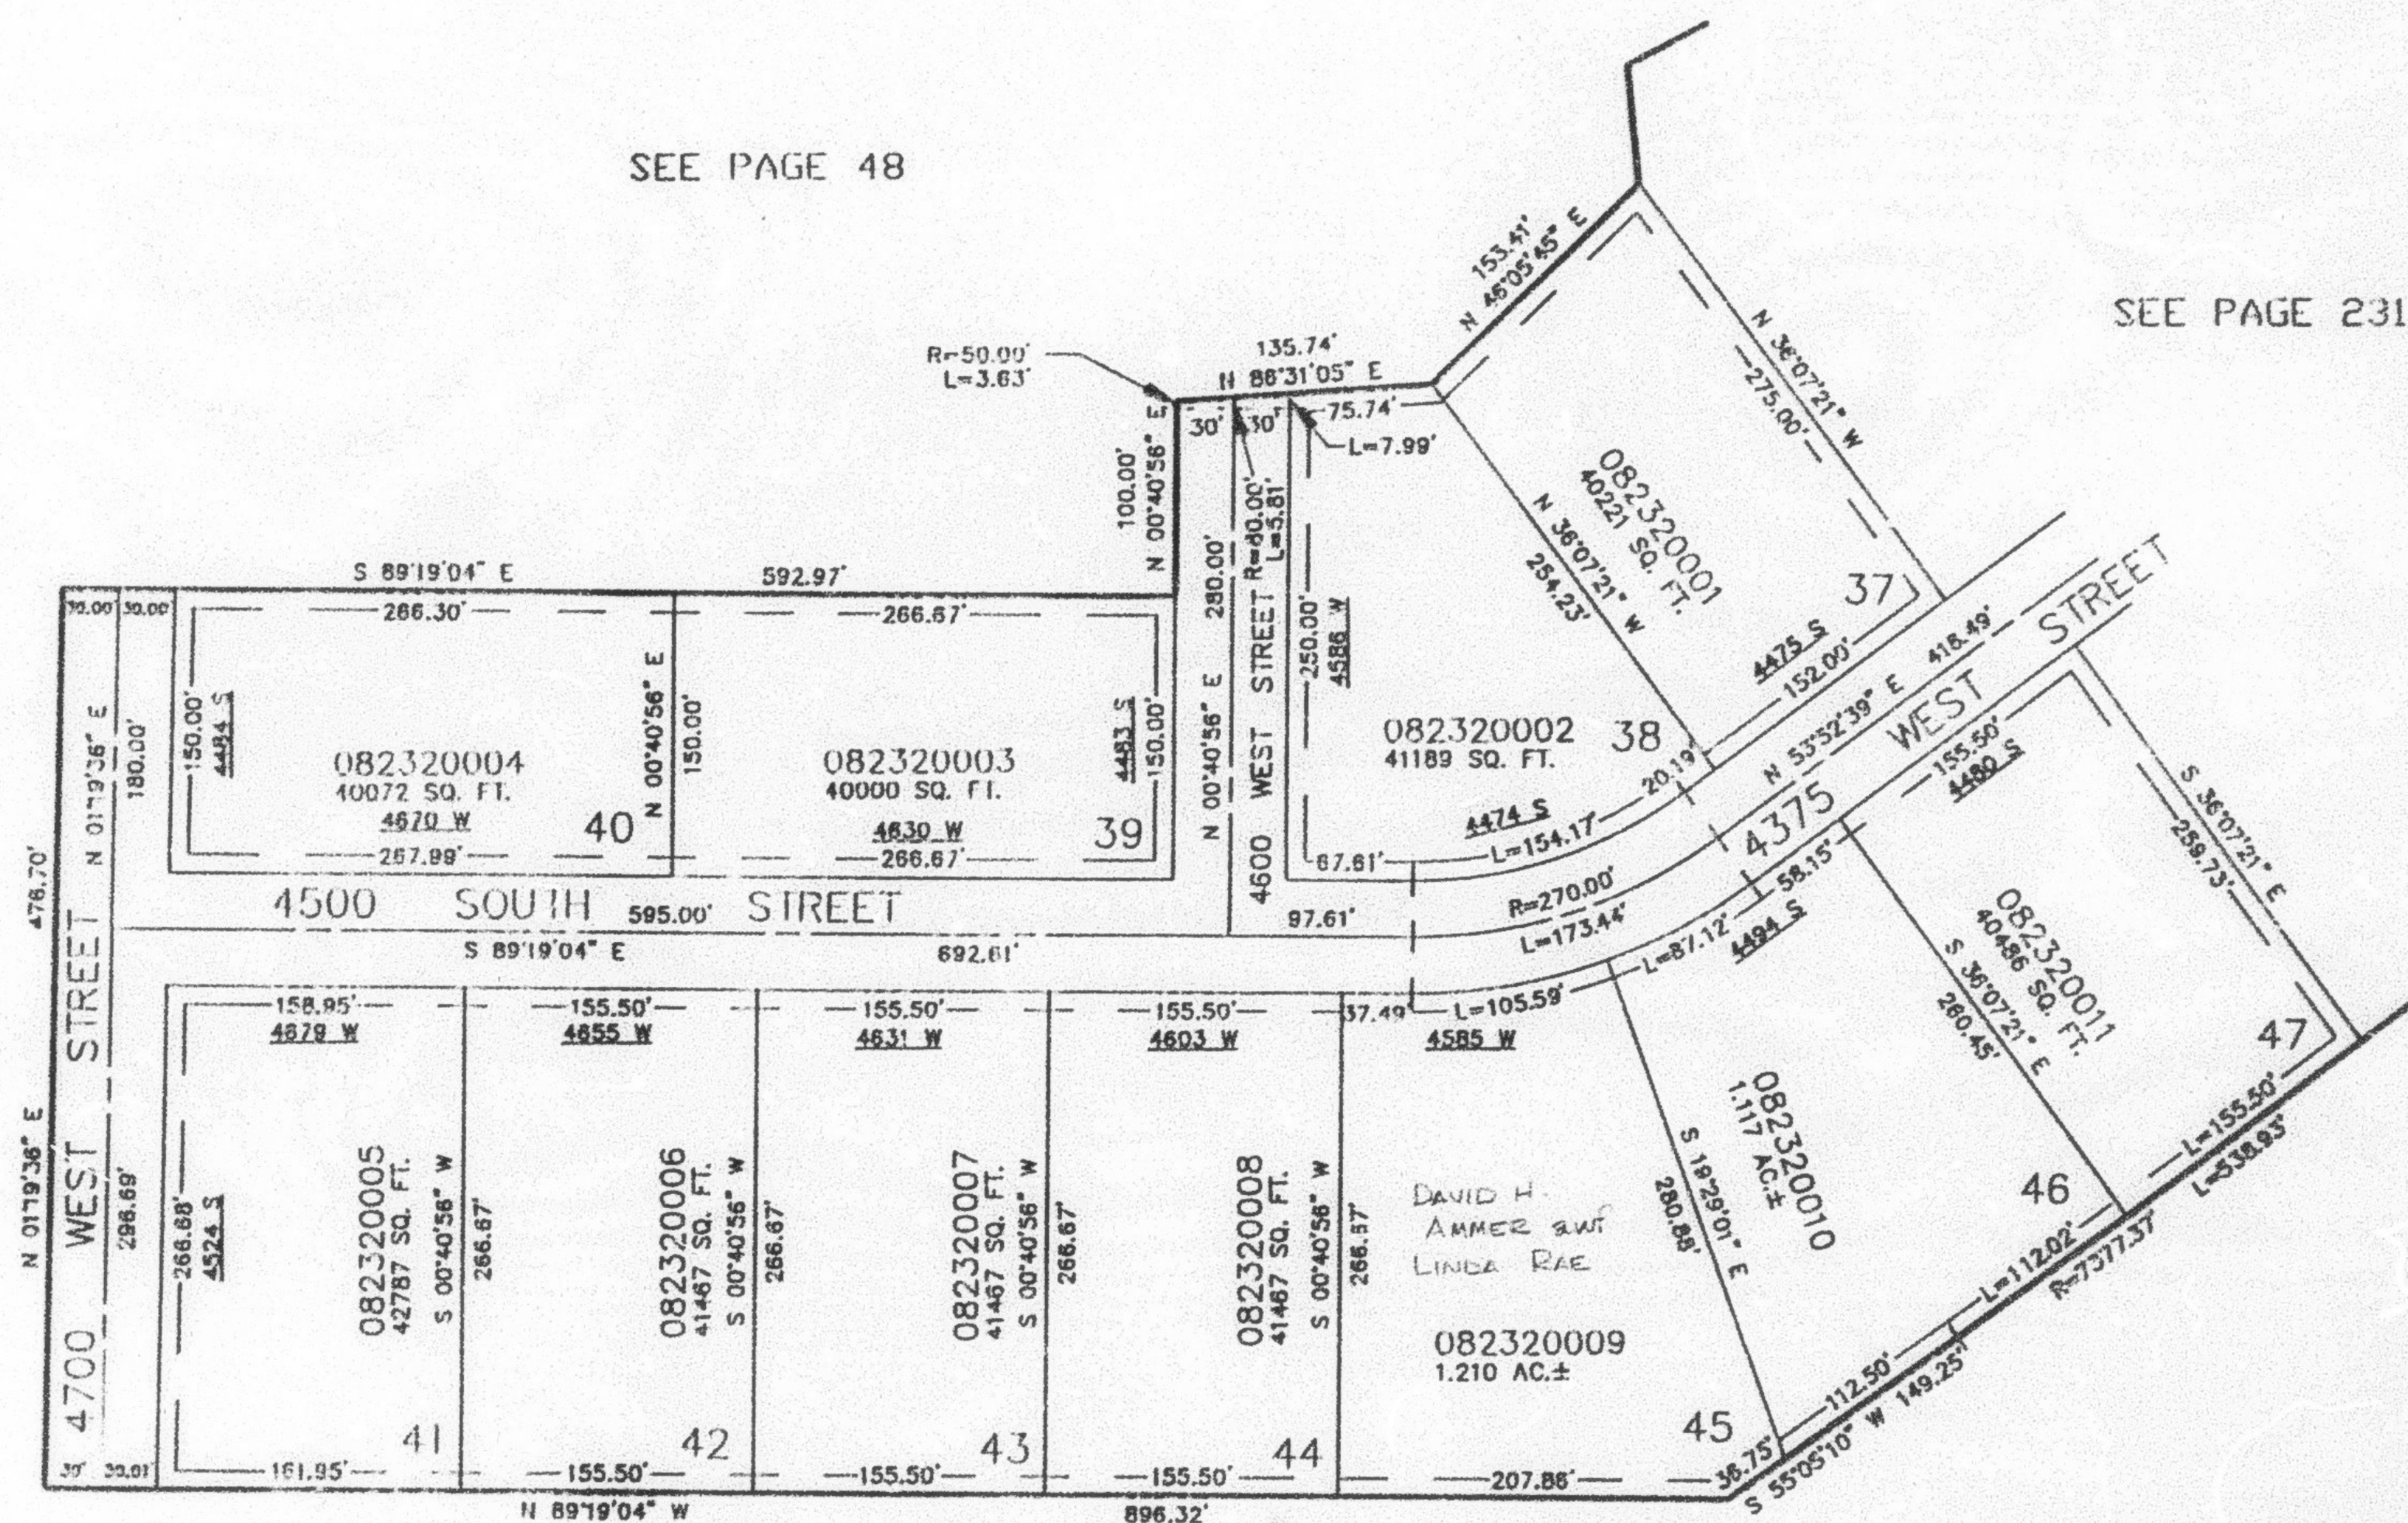

SEE PAGE 48

10' UTILITY & DRAINAGE EASEMENTS EACH
 SIDE OF PROPERTY LINES AS INDICATED
 BY DASHED LINES EXCEPT AS OTHERWISE
 SHOWN.

FOR COMPLETE ENG DATA SEE
 ORIGINAL DEDICATION PLAT IN
 BOOK 38, PAGE 83 OF RECORDS.