

PART OF THE E.1/2, SEC. 8, T.5N., R.2W.; S.L.B. & M.
WEST HAVEN FARM SUBDIVISION - PHASE 2

IN WEST HAVEN CITY


TAXING UNIT: 278

SCALE 1" = 100'

232

SEE PAGE 48

SEE PAGE 231

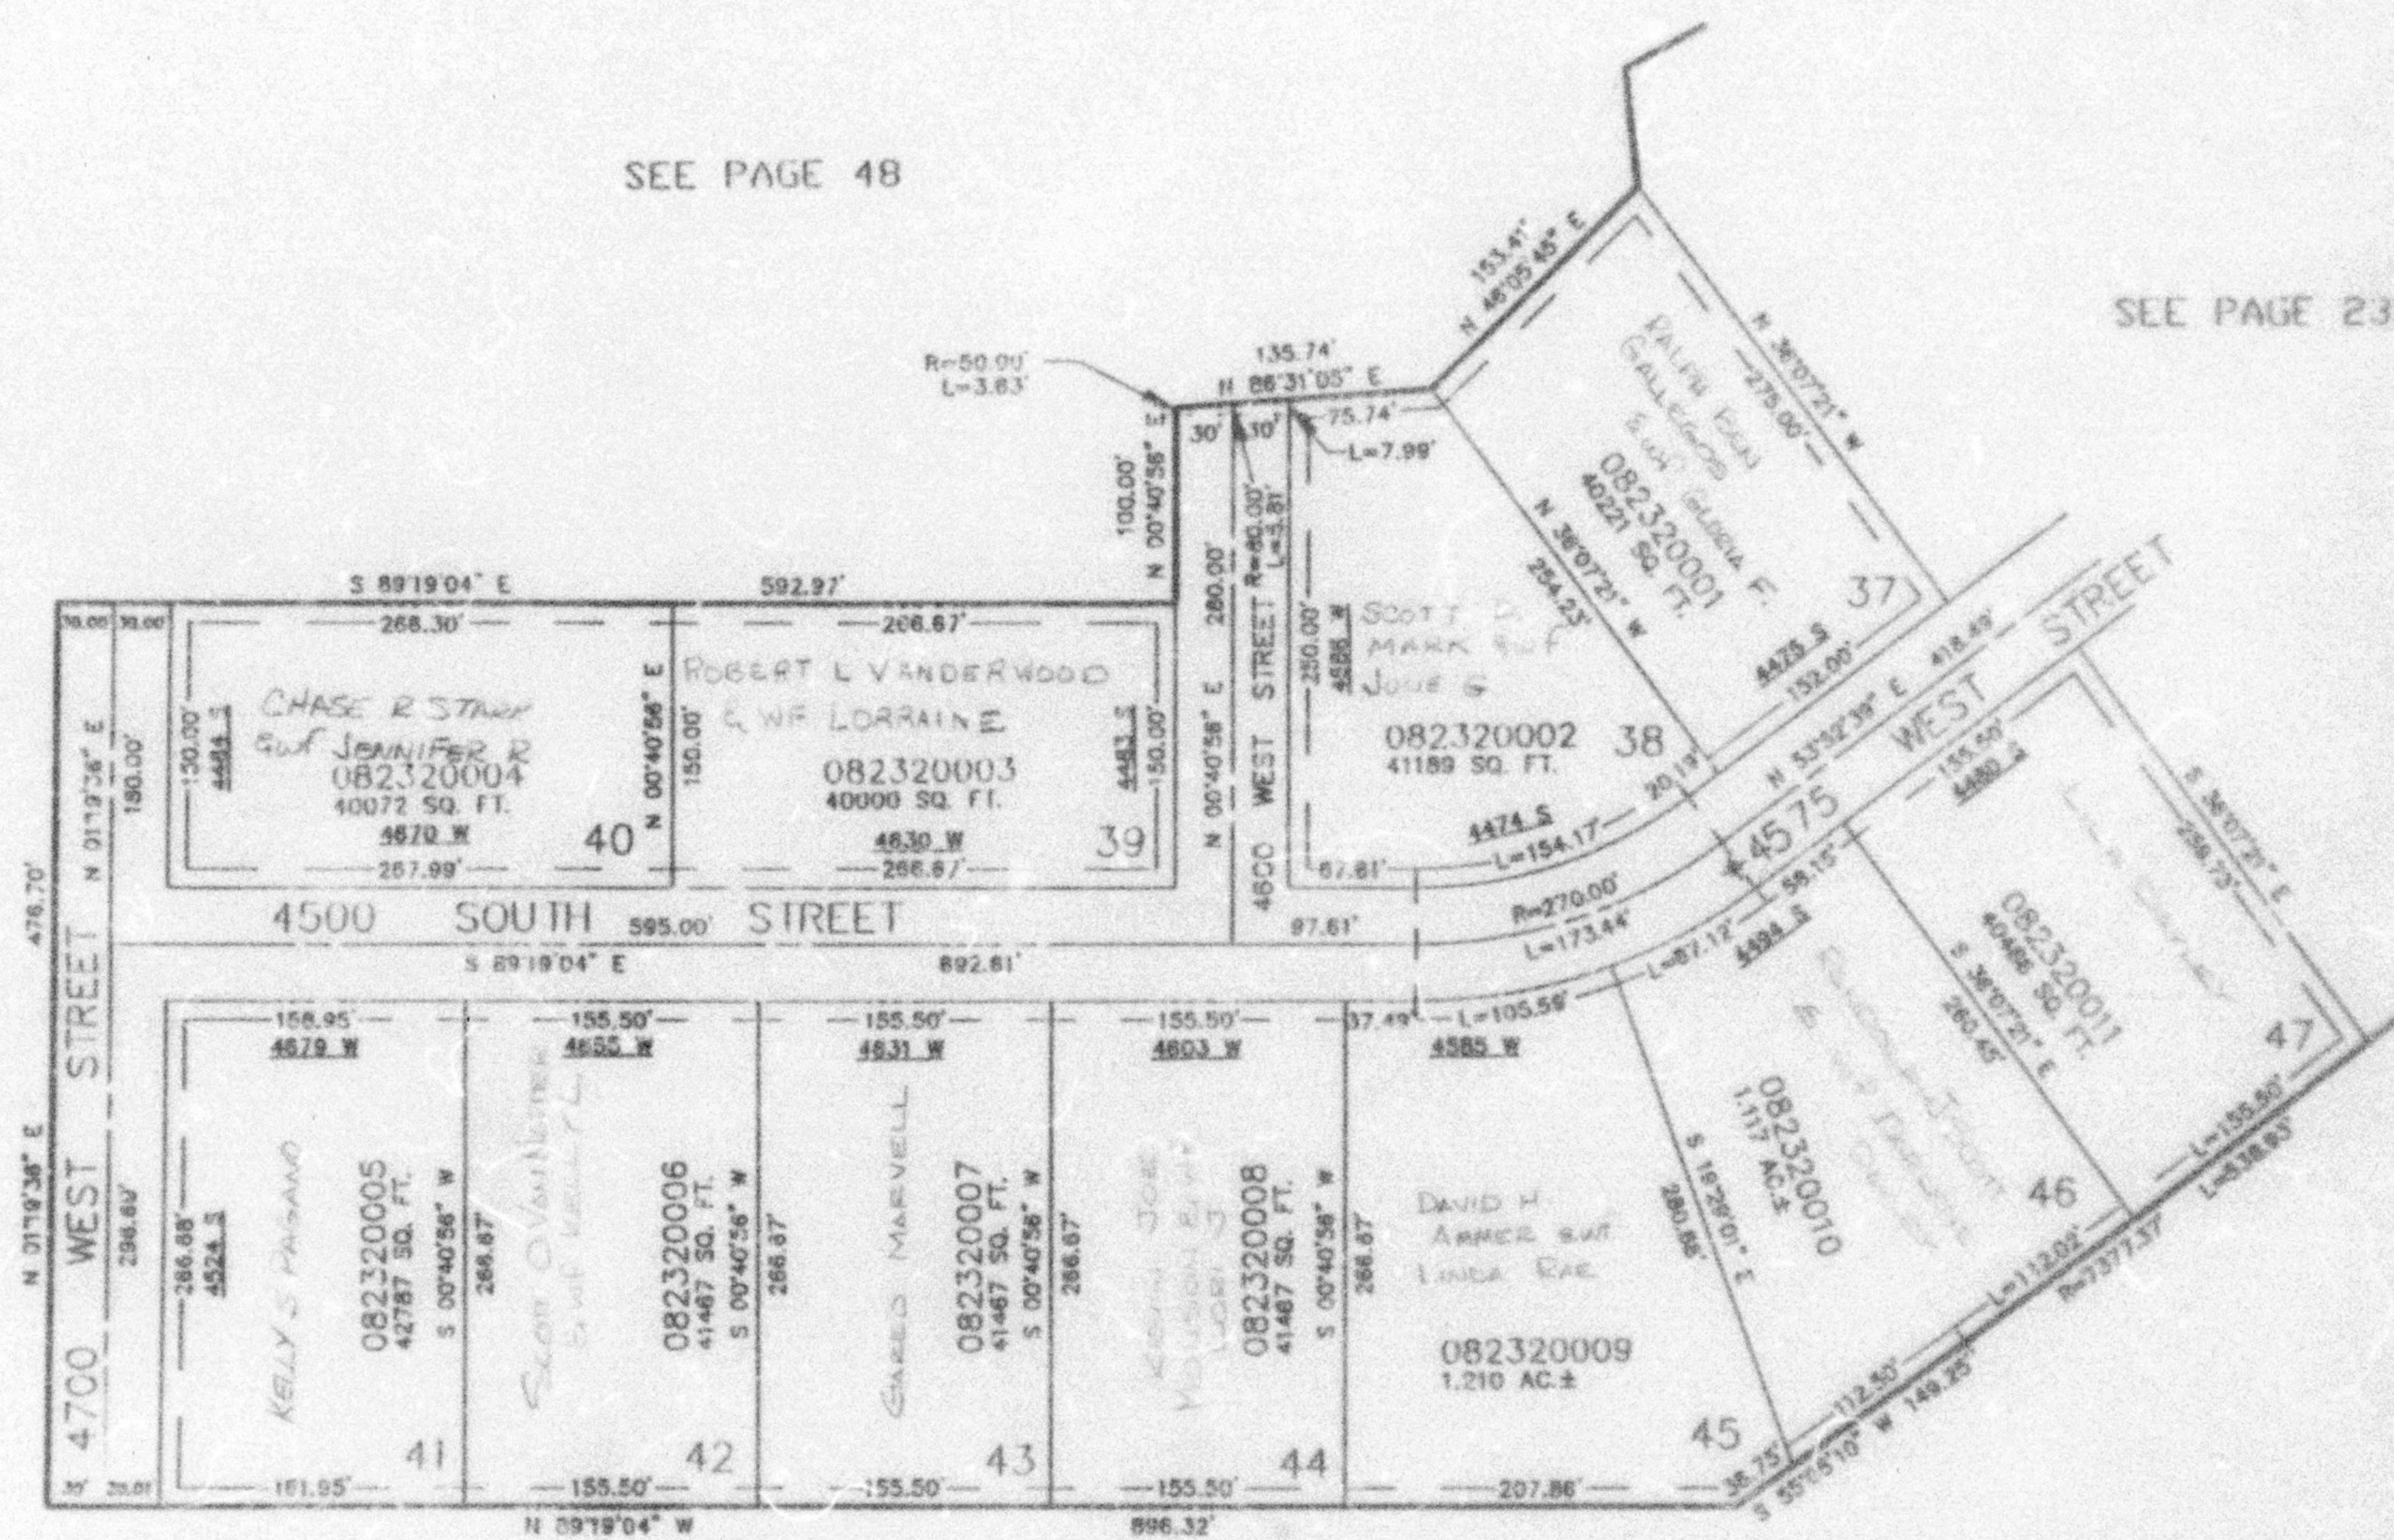

SEE PAGE 48

SEE PAGE 48

* ADDRESS CHANGE 29-APR-95
 284 NORTH 1500 76-1984

FOR COMPLETE EDD DATA SEE
 ORIGINAL DEDICATION PLAT IN
 BOOK 28, PAGE 83 OF RECORDS.

10' UTILITY & DRAINAGE EASEMENTS EACH
 SIDE OF PROPERTY LINES AS INDICATED
 BY DASHED LINES EXCEPT AS OTHERWISE
 SHOWN.