

PART OF THE E.1/2, SEC. 8, T.5N., R.2W., S.L.B. & M.
WEST HAVEN FARM SUBDIVISION – PHASE 2


IN WEST HAVEN CITY

TAXING UNIT: 278

SCALE 1" = 100'

SEE PAGE 48

SEE PAGE 231

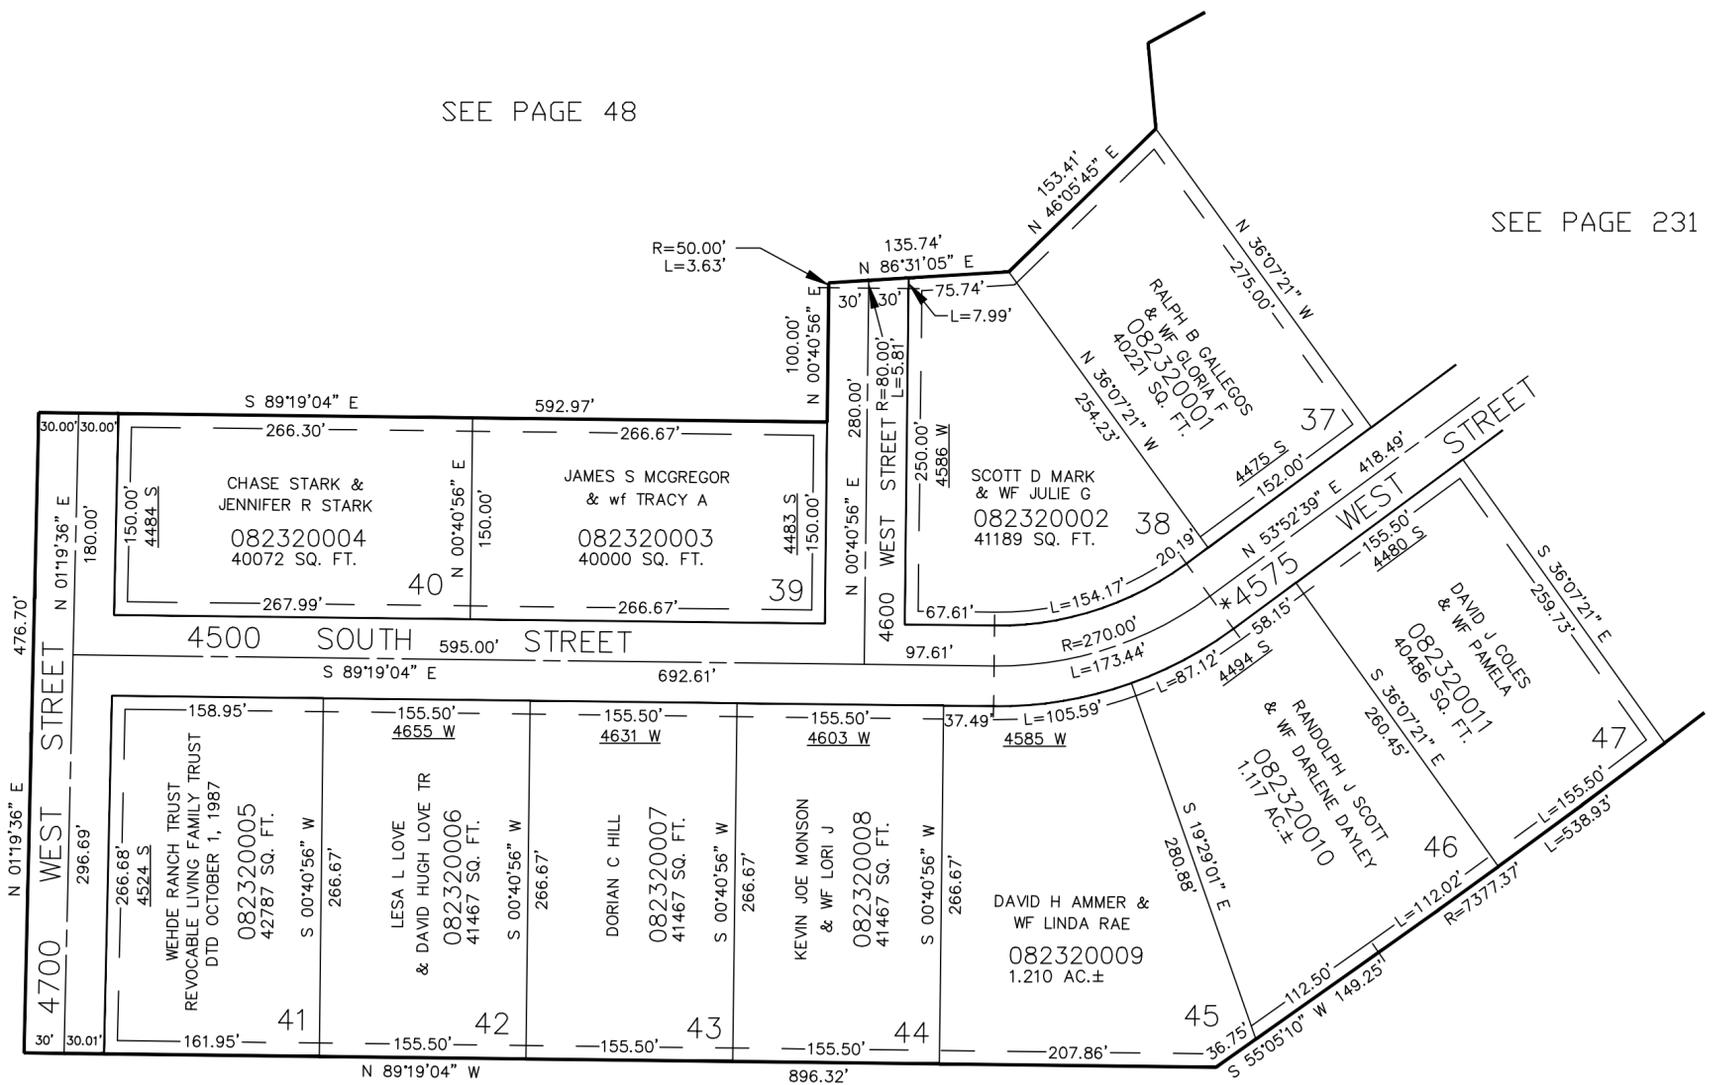

SEE PAGE 48

SEE PAGE 48

10' UTILITY & DRAINAGE EASEMENTS EACH SIDE OF PROPERTY LINES AS INDICATED BY DASHED LINES EXCEPT AS OTHERWISE SHOWN.

FOR COMPLETE ENG DATA SEE ORIGINAL DEDICATION PLAT IN BOOK 38, PAGE 83 OF RECORDS.

* ADDRESS CHANGE 29-APR-96 E# 1402571 BK 1803 PG 1984