

PART OF THE NW.1/4, OF SEC. 11, & THE NE.1/4, OF SEC. 10, T.5N., R.2W., S.L.B. & M.

WESTLAKE VILLAGE SUBDIVISION

PHASE - 4

TAXING UNIT: 41


LOTS 87-93, 112-119

IN ROY CITY

SCALE 1" = 50'

SEE PAGE 51-1

SEE PAGE 234

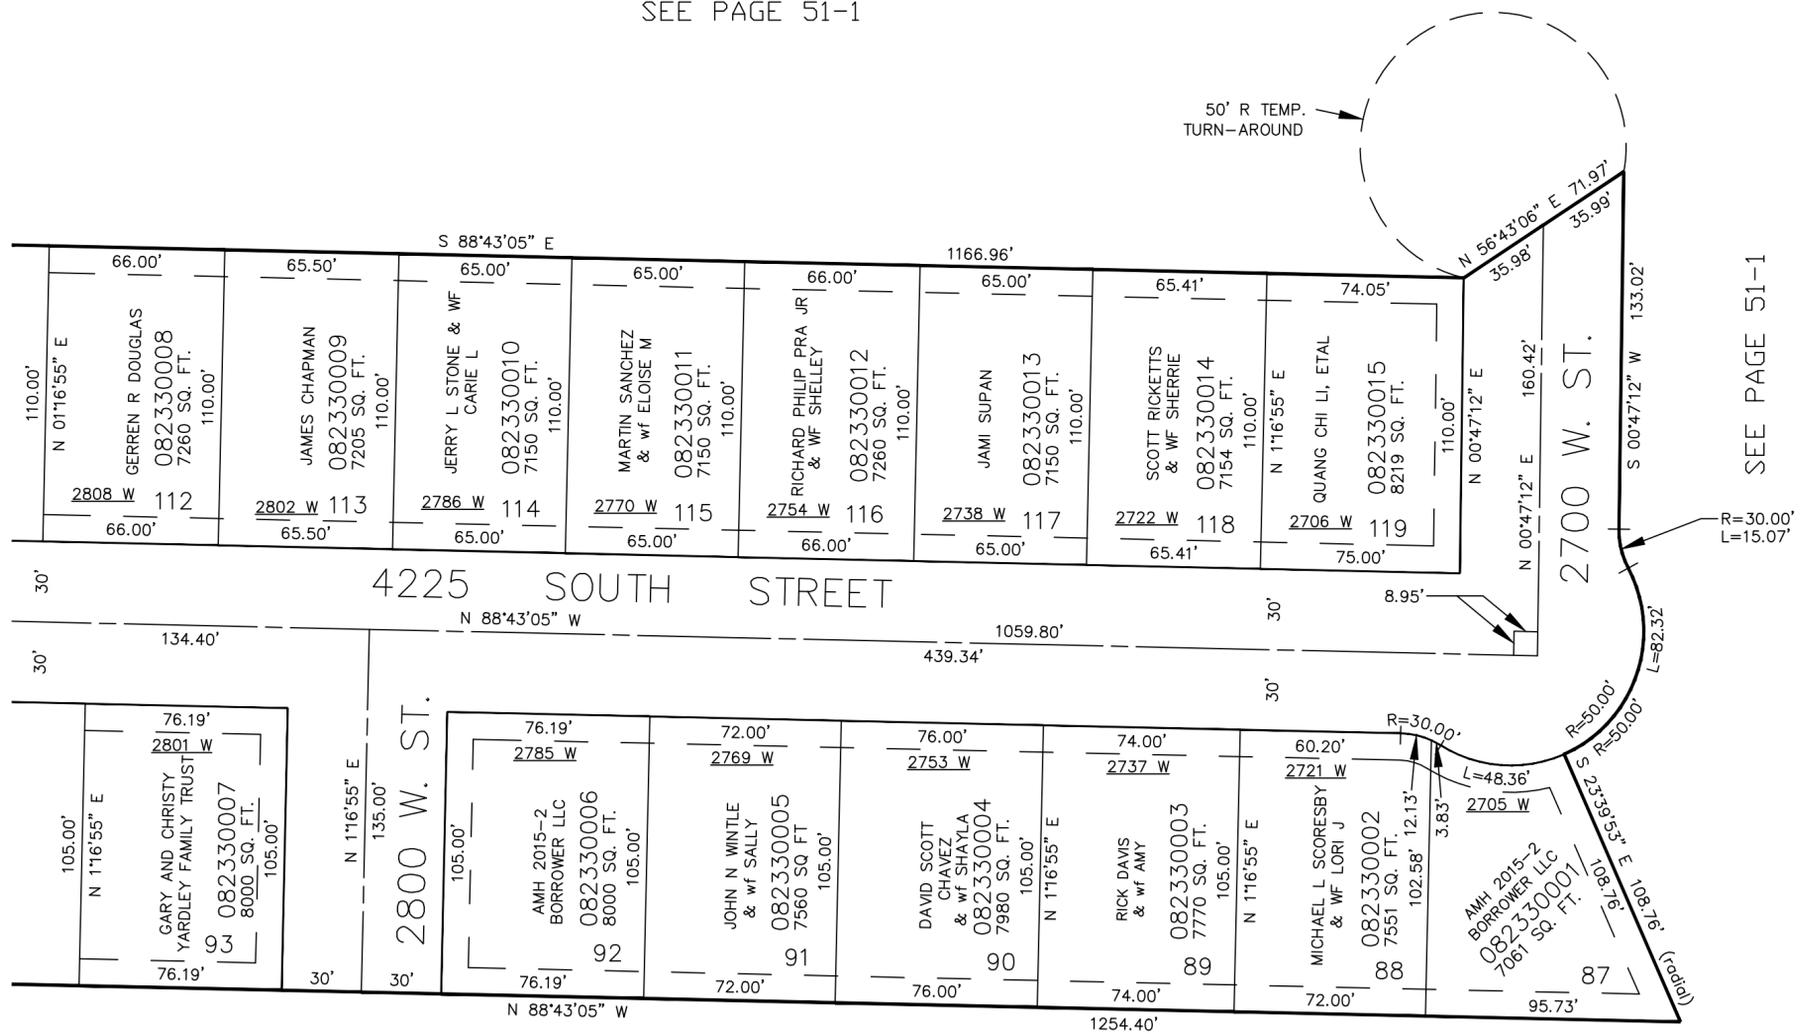

SEE PAGE 51-1

SEE PAGE 51-1

10' UTILITY & DRAINAGE EASEMENTS EACH SIDE OF PROPERTY LINES AS INDICATED BY DASHED LINES EXCEPT AS OTHERWISE SHOWN.

FOR COMPLETE ENG DATA SEE ORIGINAL DEDICATION PLAT IN BOOK 39, PAGE 9 OF RECORDS.