

PART OF THE NE 1/4 OF SEC. 10, T.5N., R.2W., S.L.B. & M.
WESTLAKE VILLAGE SUBDIVISION


PHASE 4
 LOTS 91-111
 IN ROCKY CITY
 SCALE 1" = 50'

TAPE UNIT: 41

EXCEPT WHERE OTHERWISE
 SHOWN ALL LOTS OWNED BY:
 HAROLD EBORN &
 ALLAN KARRAS

SEE PAGE 51-1

SEE PAGE 51-1

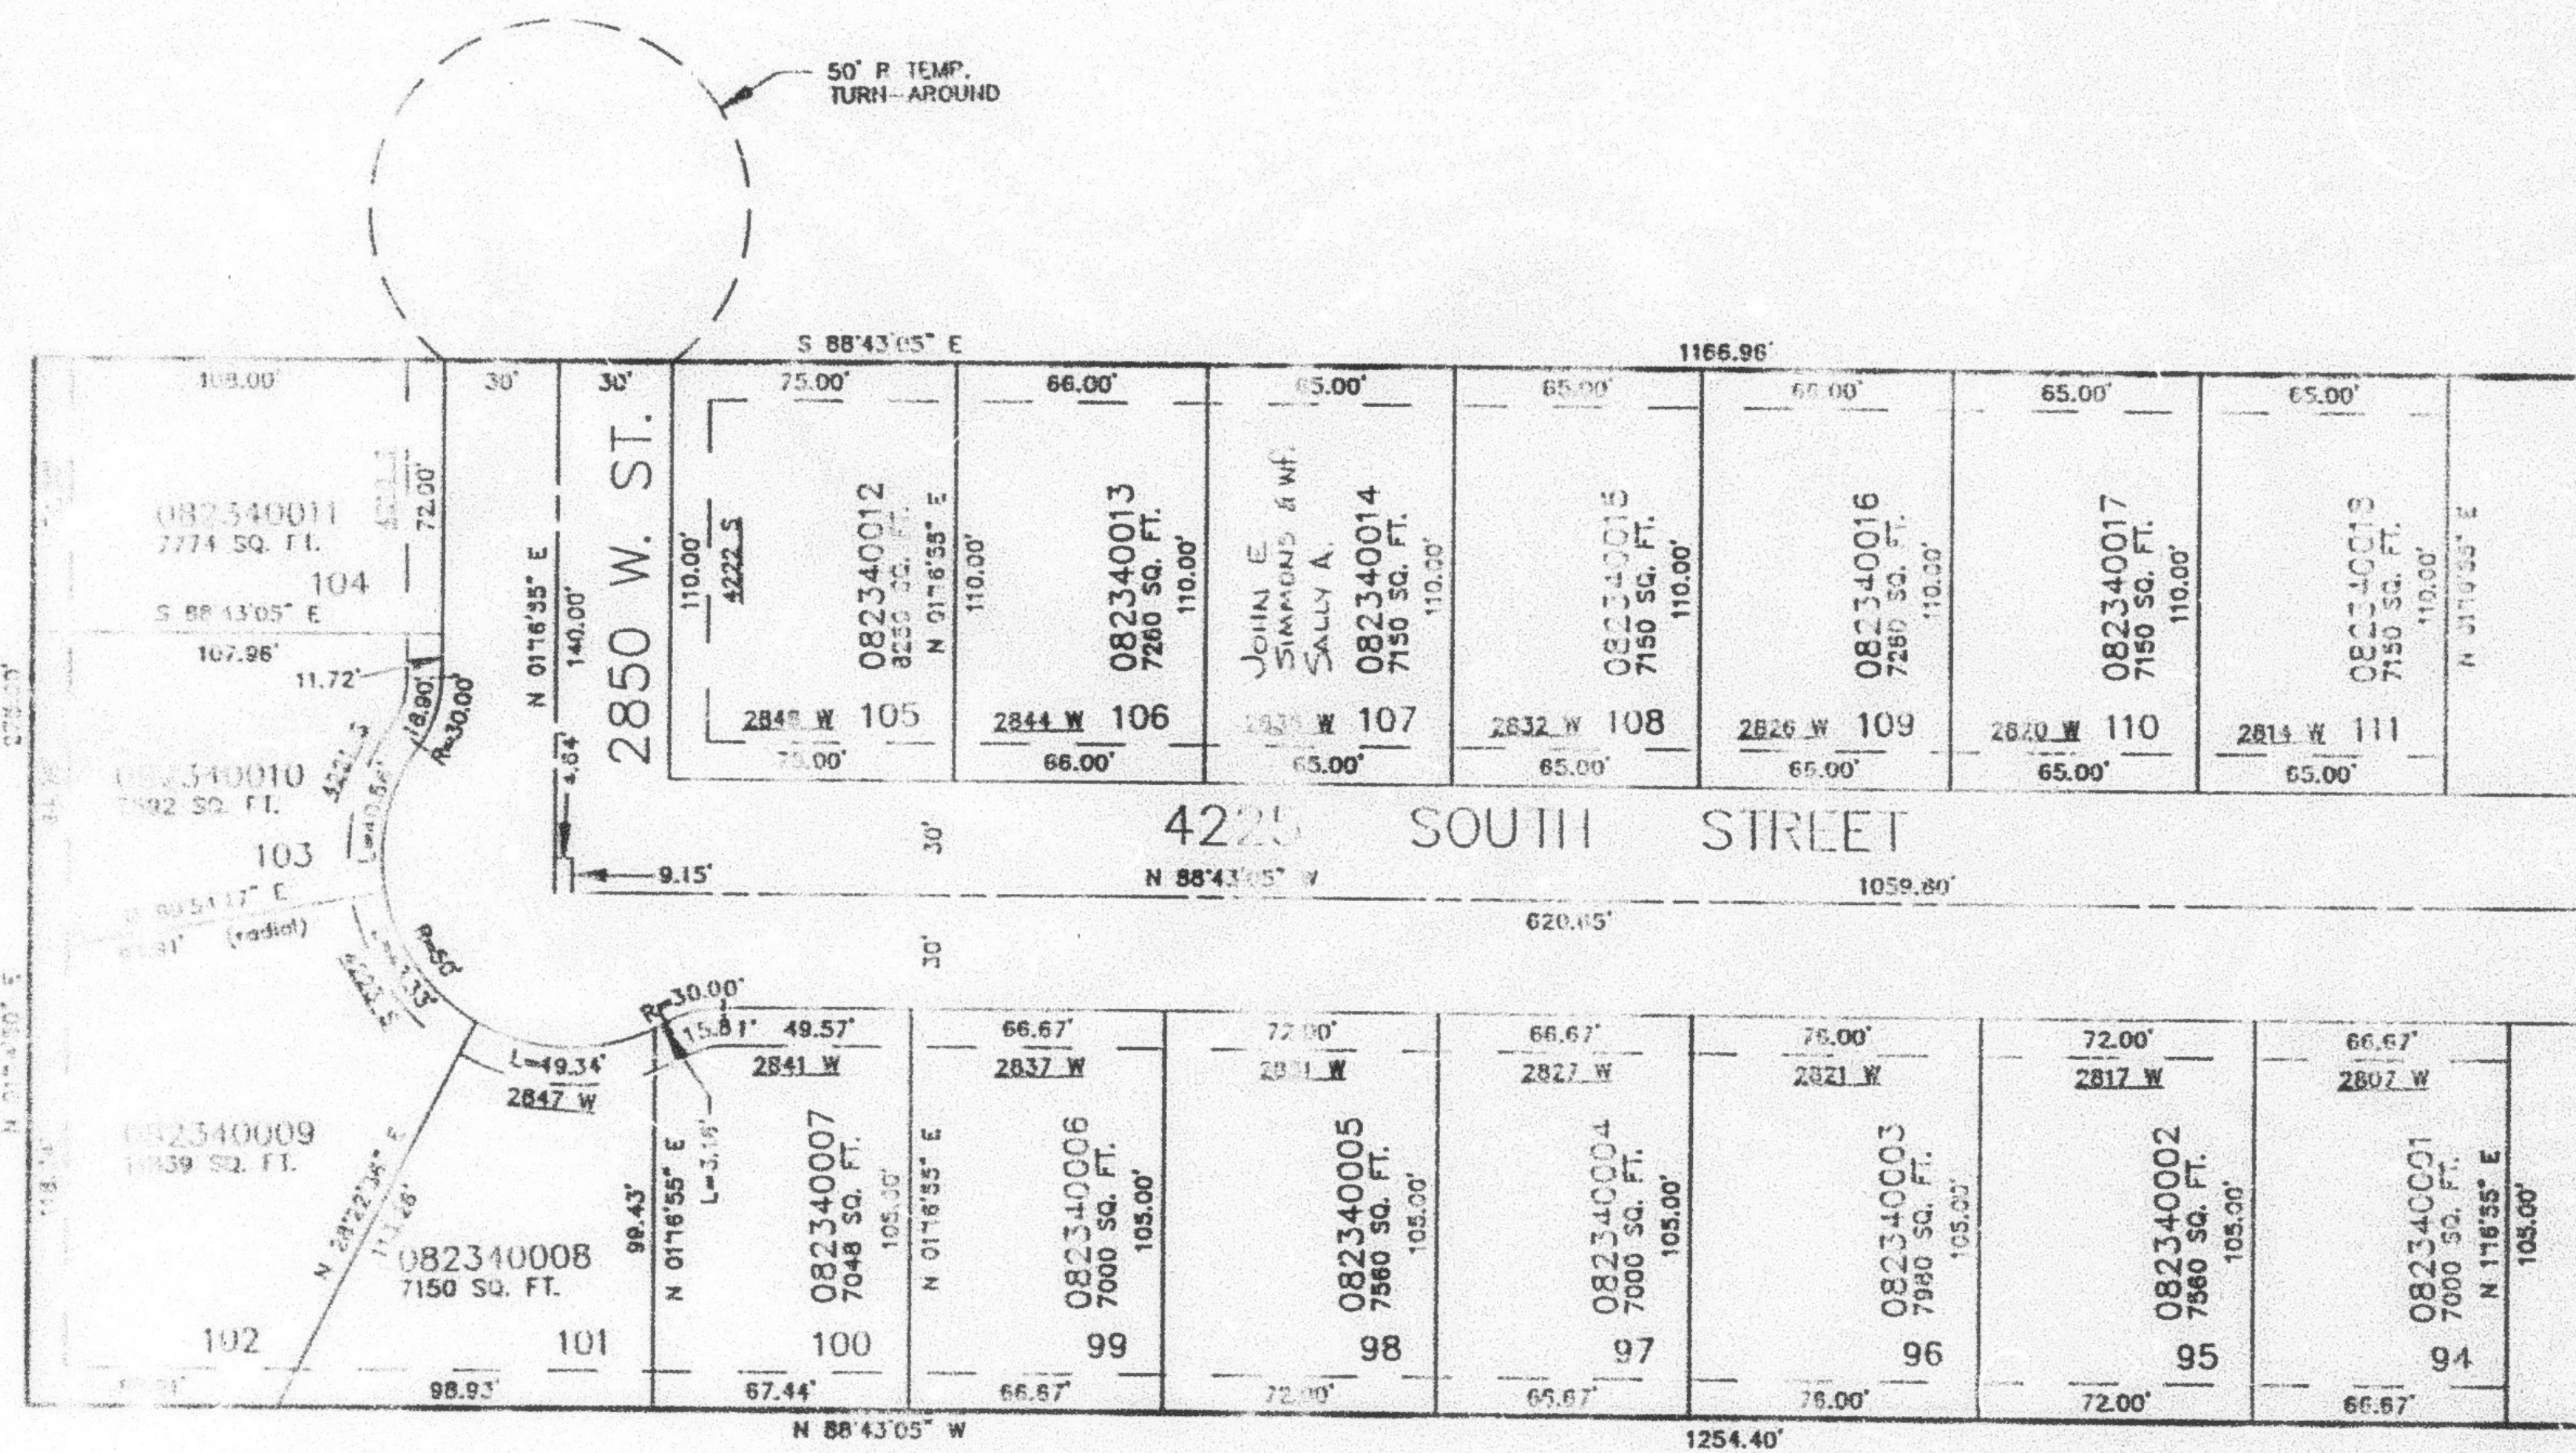

SEE PAGE 233

SEE PAGE 51-1

FOR COMPLETE FIG. DATA SEE
 ORIGINAL DEDICATION PLAT #1
 BOOK 39, PAGE 9 OF RECORDS.

BY EJECT & DRAINAGE EASEMENTS EACH
 SIDE OF PROPERTY LINES AS INDICATED
 BY DASHED LINES EXCEPT AS OTHERWISE
 SHOWN.