

PART OF THE SE.1/4, OF SEC. 8, T.5N., R.2W., S.L.B. & M.  
**FOXBOROUGH SUBDIVISION — PHASE 1**

236

IN WEST HAVEN CITY


SCALE 1" = 60'

TAXING UNIT: 287

SEE PAGE 187

SEE PAGE 197

SEE PAGES 231 & 232

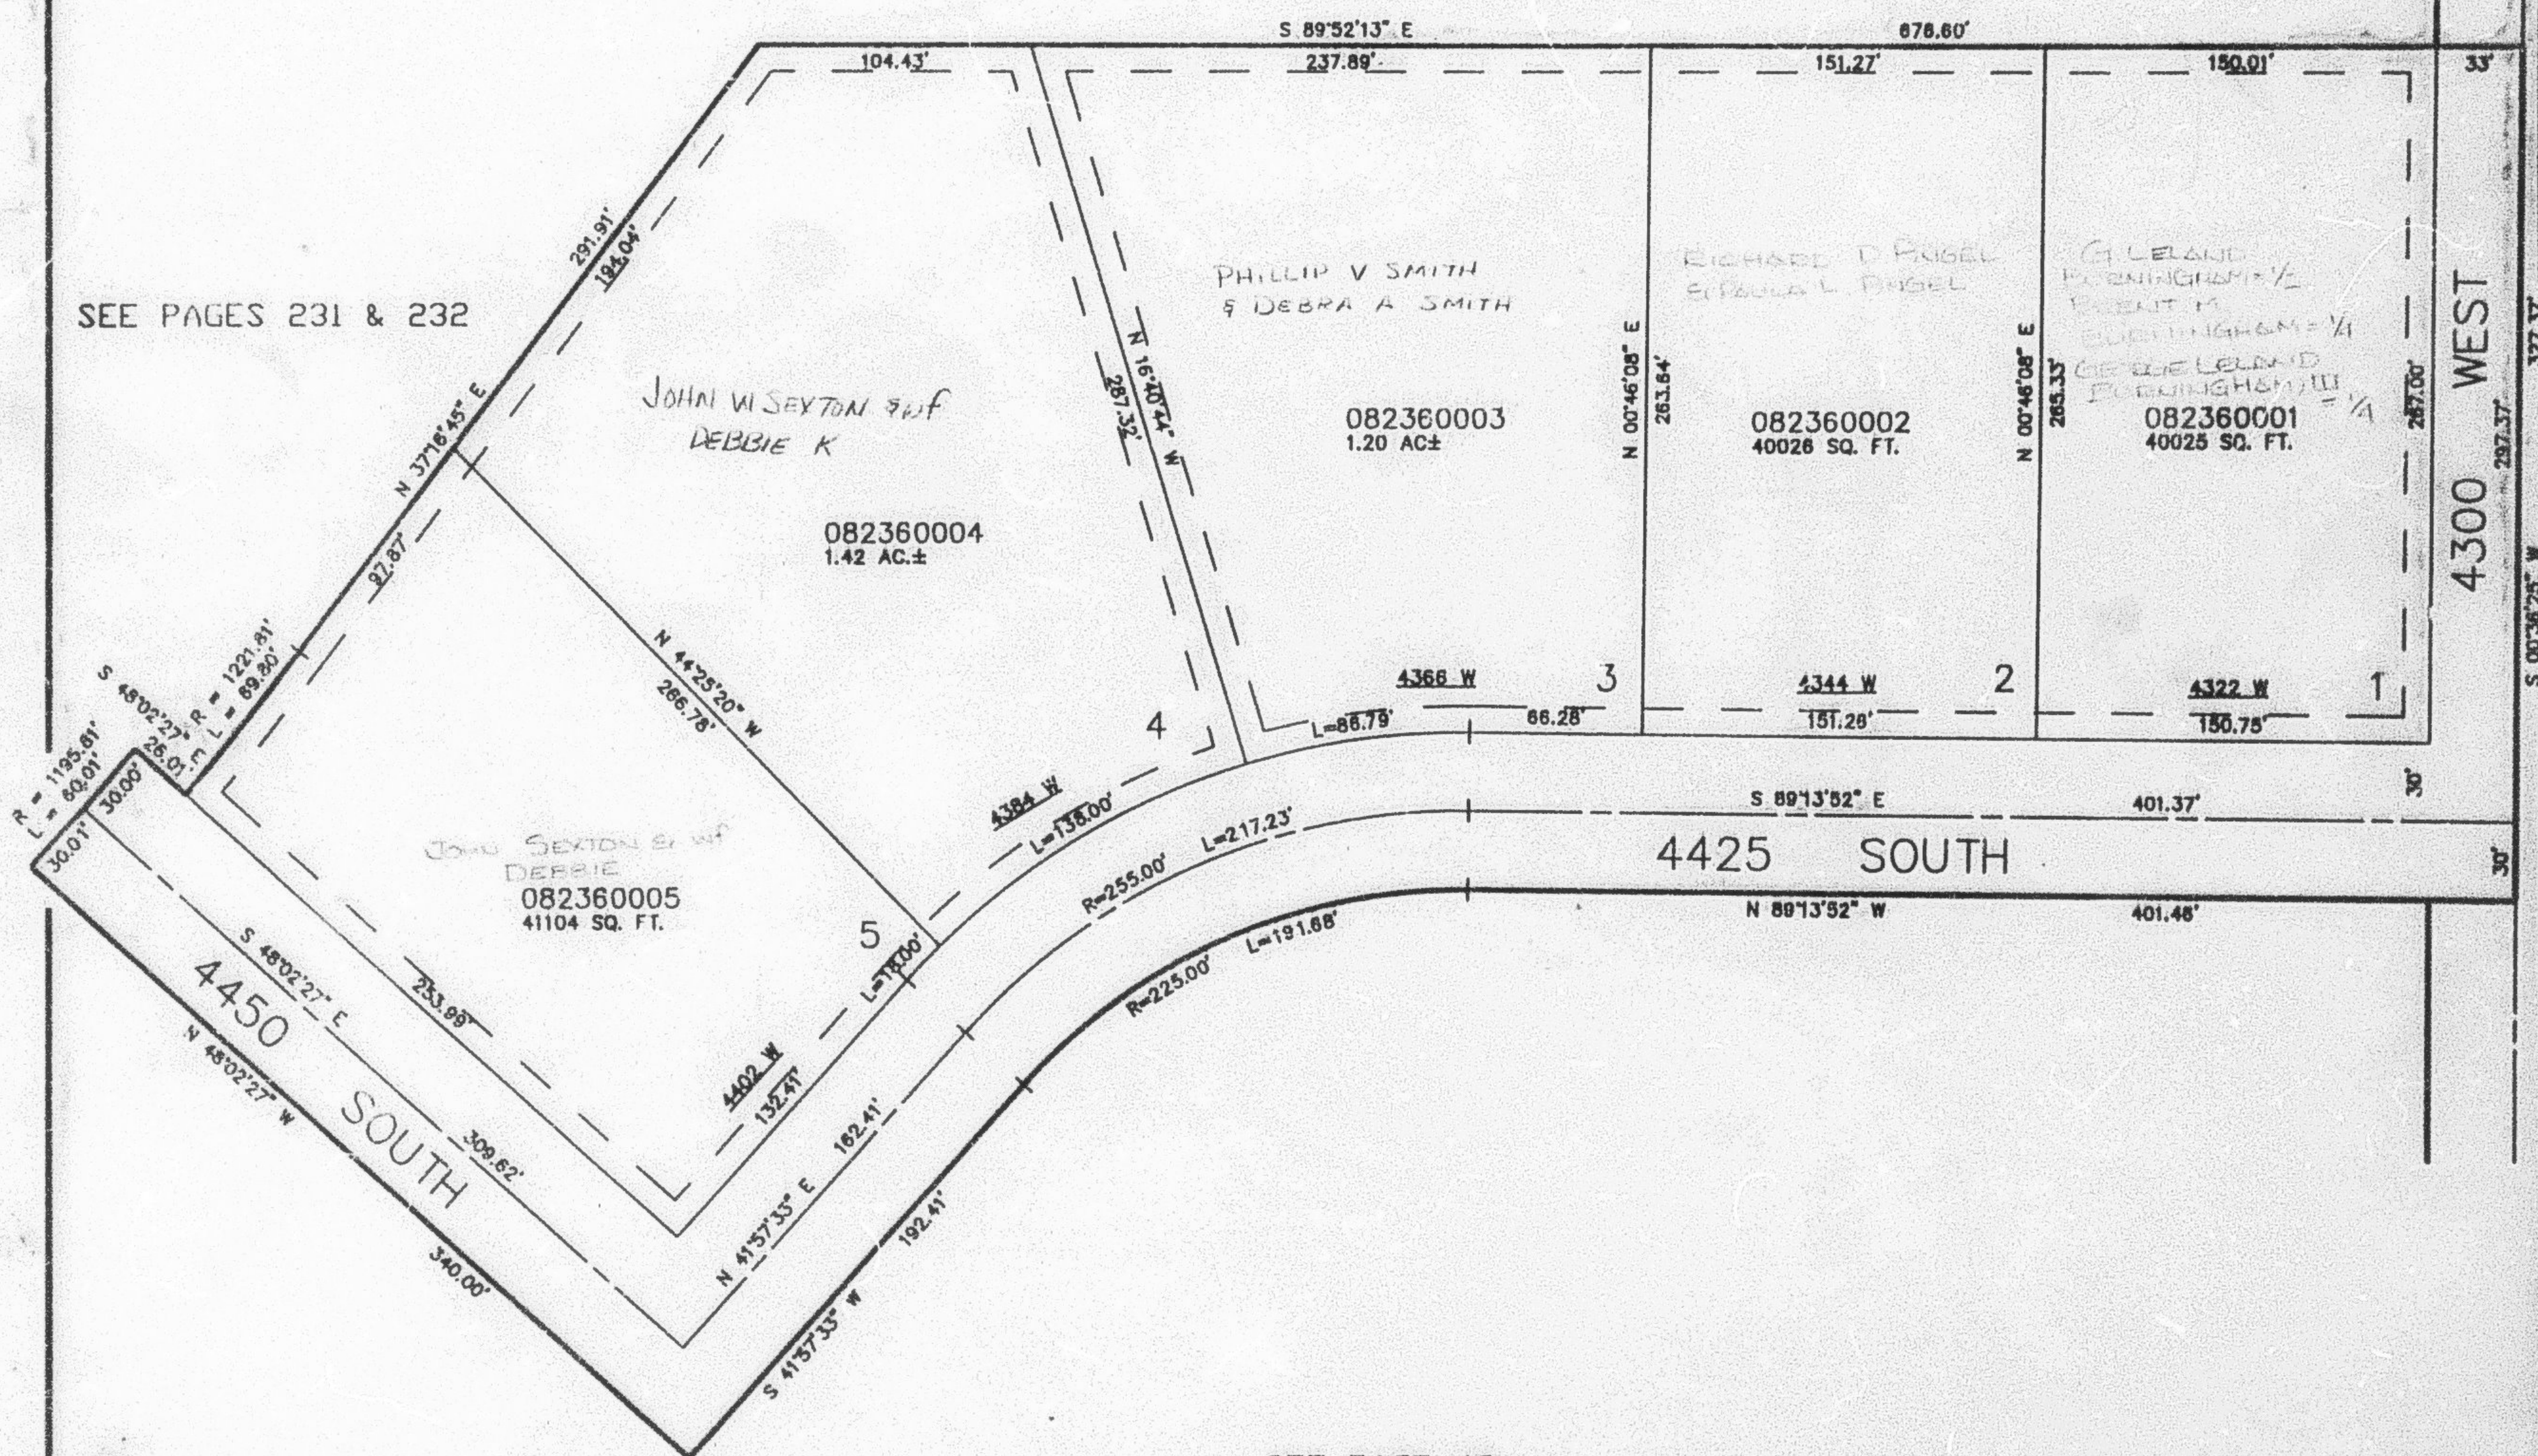

SEE PAGE 48

10' UTILITY & DRAINAGE EASEMENTS EACH  
 SIDE OF PROPERTY LINES AS INDICATED  
 BY DASHED LINES EXCEPT AS OTHERWISE  
 SHOWN.

FOR COMPLETE ENG DATA SEE  
 ORIGINAL DEDICATION PLAT IN  
 BOOK 38, PAGE 45 OF RECORDS.