

PART OF THE SE.1/4, OF SEC. 8, T.5N., R.2W., S.L.B. & M.
FOXBOROUGH SUBDIVISION – PHASE 1

236

IN WEST HAVEN CITY

TAXING UNIT: 287

SCALE 1" = 60'


SEE PAGE 187

SEE PAGE 197

SEE PAGES 231 & 232

4300 WEST

SEE PAGE 50

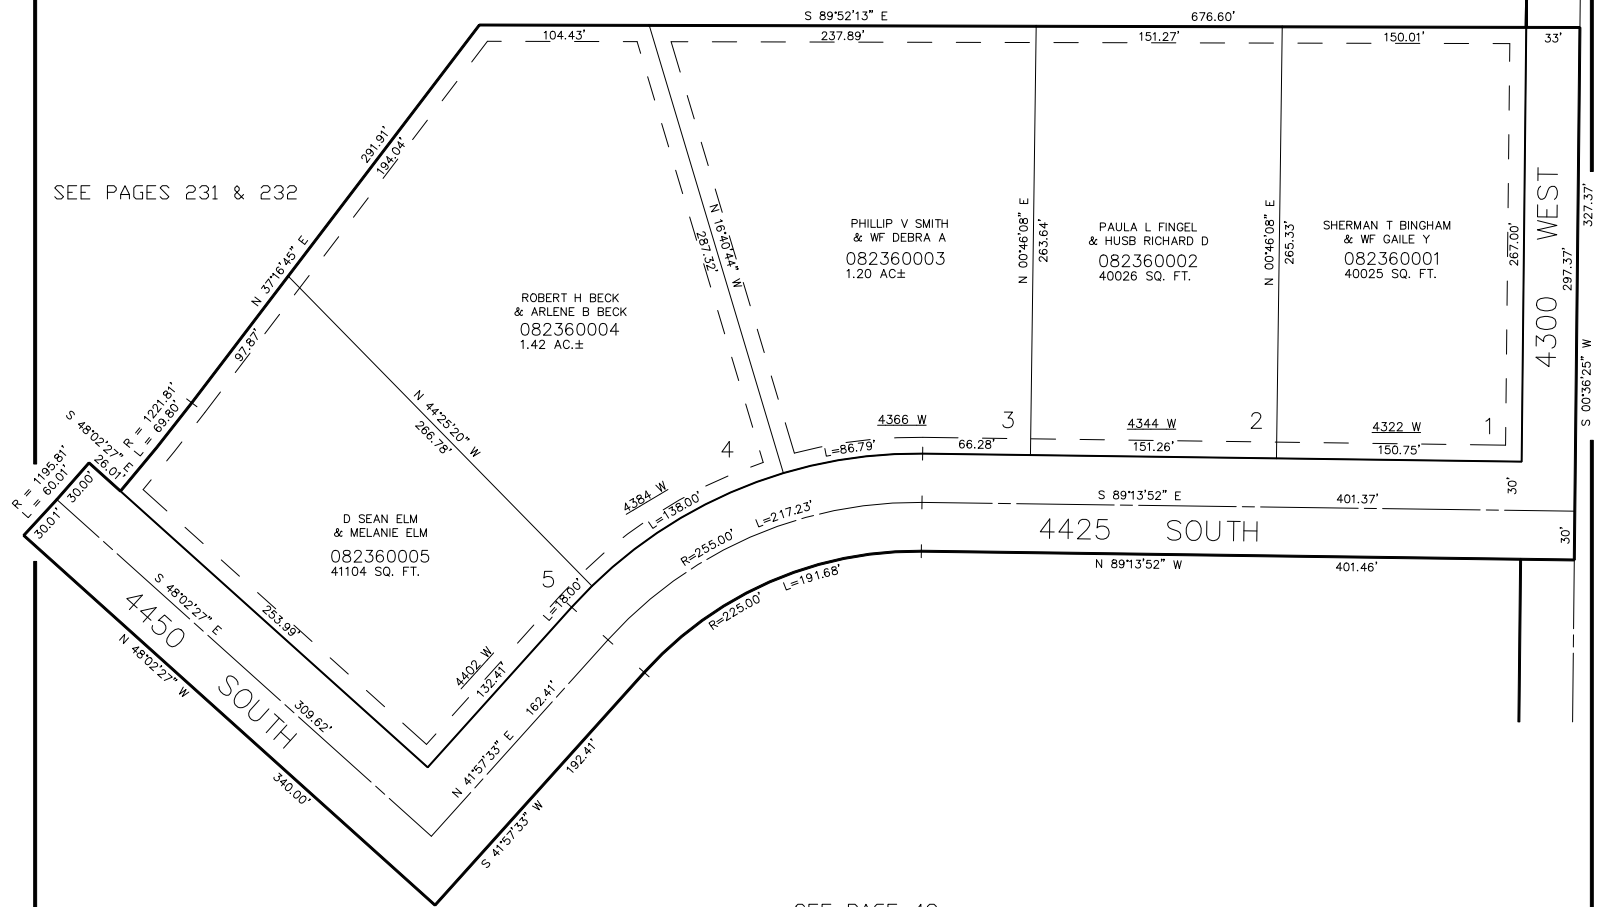

SEE PAGE 48

FOR COMPLETE ENG DATA SEE
 ORIGINAL DEDICATION PLAT IN
 BOOK 39, PAGE 45 OF RECORDS.

10' UTILITY & DRAINAGE EASEMENTS EACH
 SIDE OF PROPERTY LINES AS INDICATED
 BY DASHED LINES EXCEPT AS OTHERWISE
 SHOWN.