

PART OF THE SE.1/4, OF SEC. 8, T.5N., R.2W., S.L.B. & M.  
FOXBOROUGH SUBDIVISION – PHASE 1

236

IN WEST HAVEN CITY


TAXING UNIT: 324

SCALE 1" = 60'

SEE PAGE 187

SEE PAGE 197

SEE PAGES 231 & 232

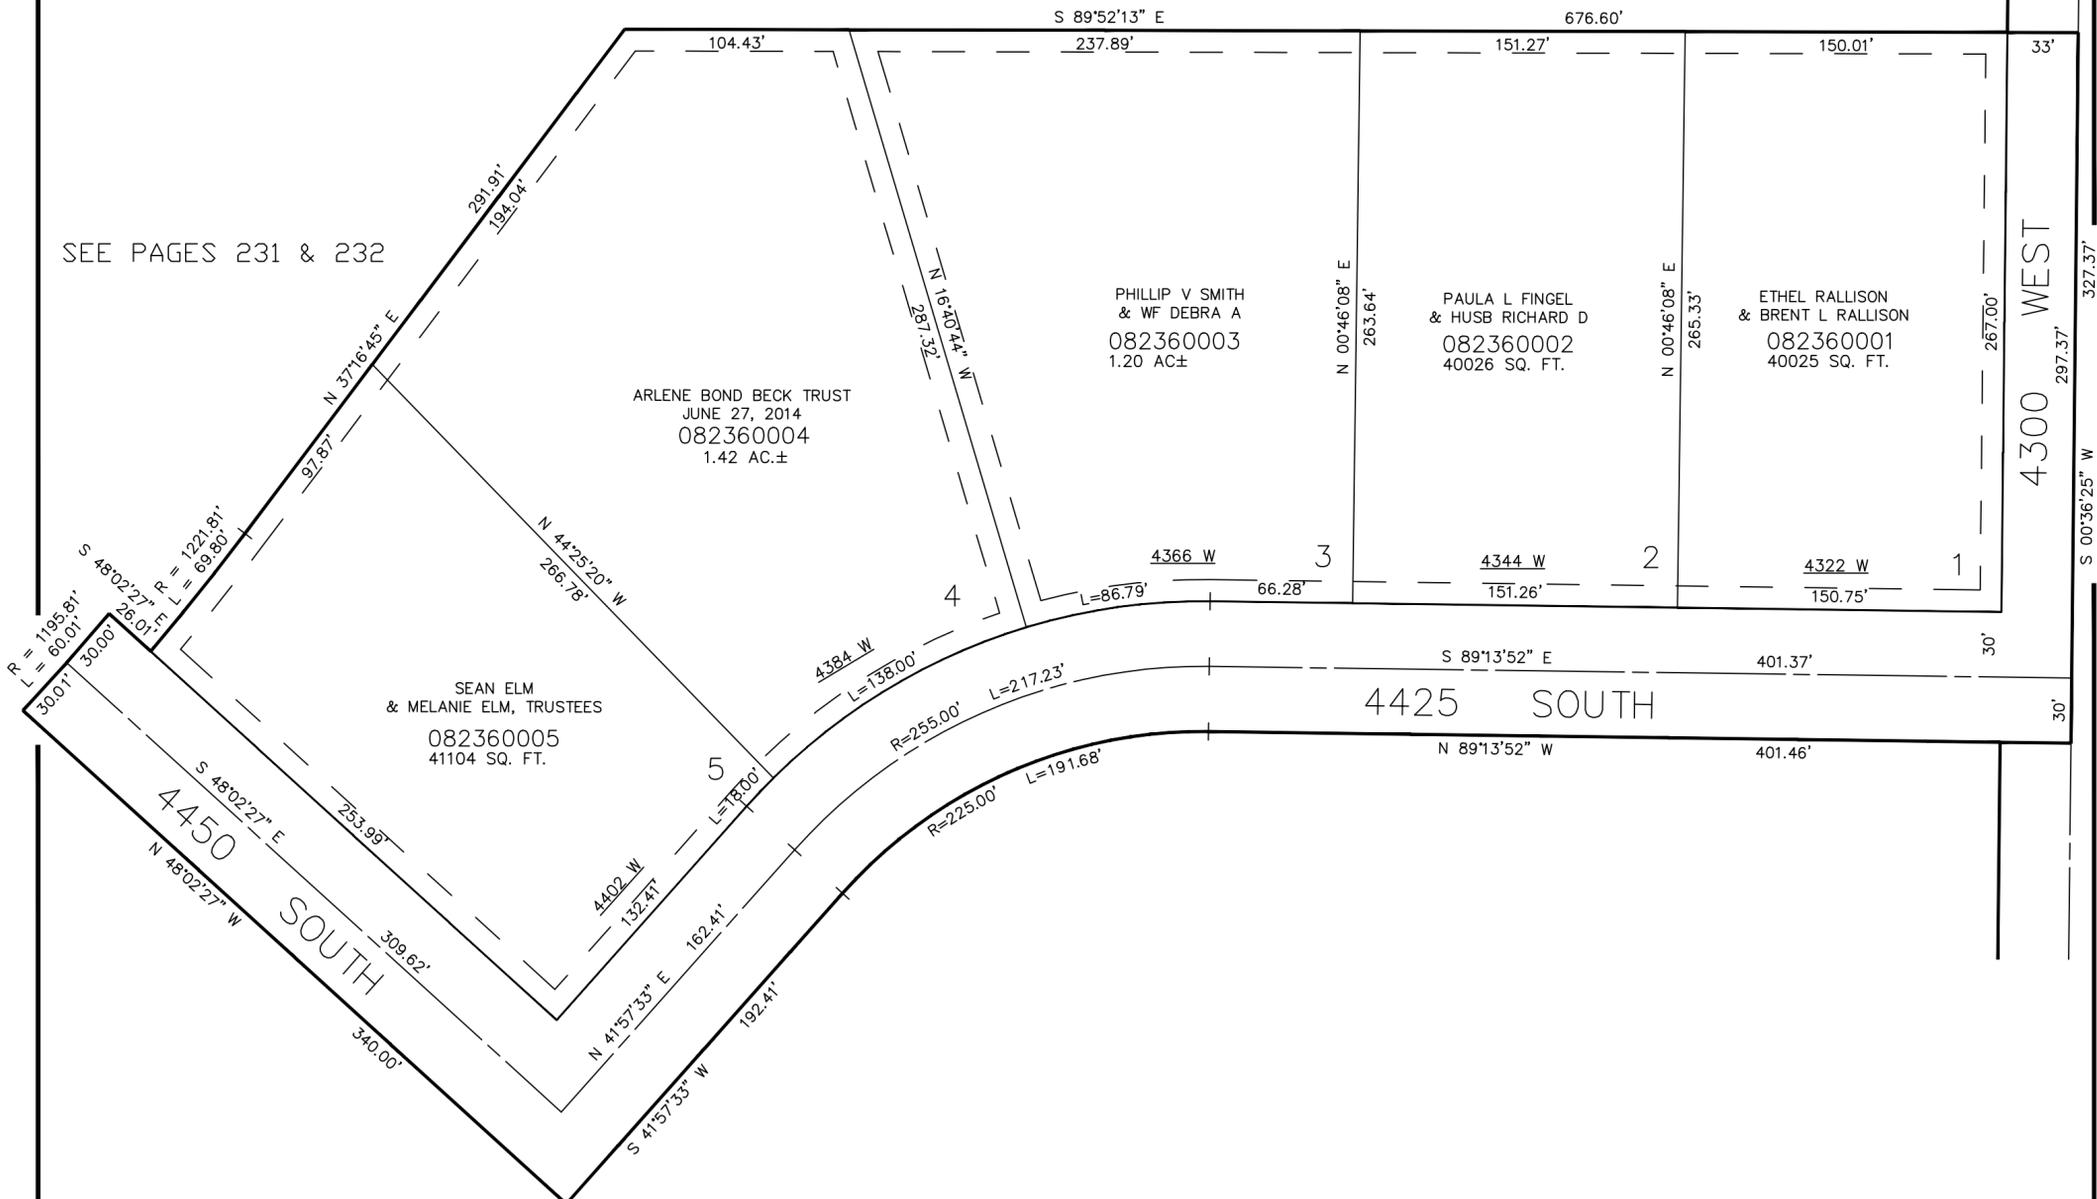

SEE PAGE 48

4300 WEST

4425 SOUTH

4450 SOUTH

10' UTILITY & DRAINAGE EASEMENTS EACH  
SIDE OF PROPERTY LINES AS INDICATED  
BY DASHED LINES EXCEPT AS OTHERWISE  
SHOWN.

FOR COMPLETE ENG DATA SEE  
ORIGINAL DEDICATION PLAT IN  
BOOK 39, PAGE 45 OF RECORDS.