

PART OF THE SE.1/4, OF SEC. 8, T.5N., R.2W., S.L.B. & M.
FOXBOROUGH SUBDIVISION – PHASE 1

IN WEST HAVEN CITY


SCALE 1" = 60'

TAXING UNIT: 324

SEE PAGE 187

SEE PAGE 197

SEE PAGES 231 & 232

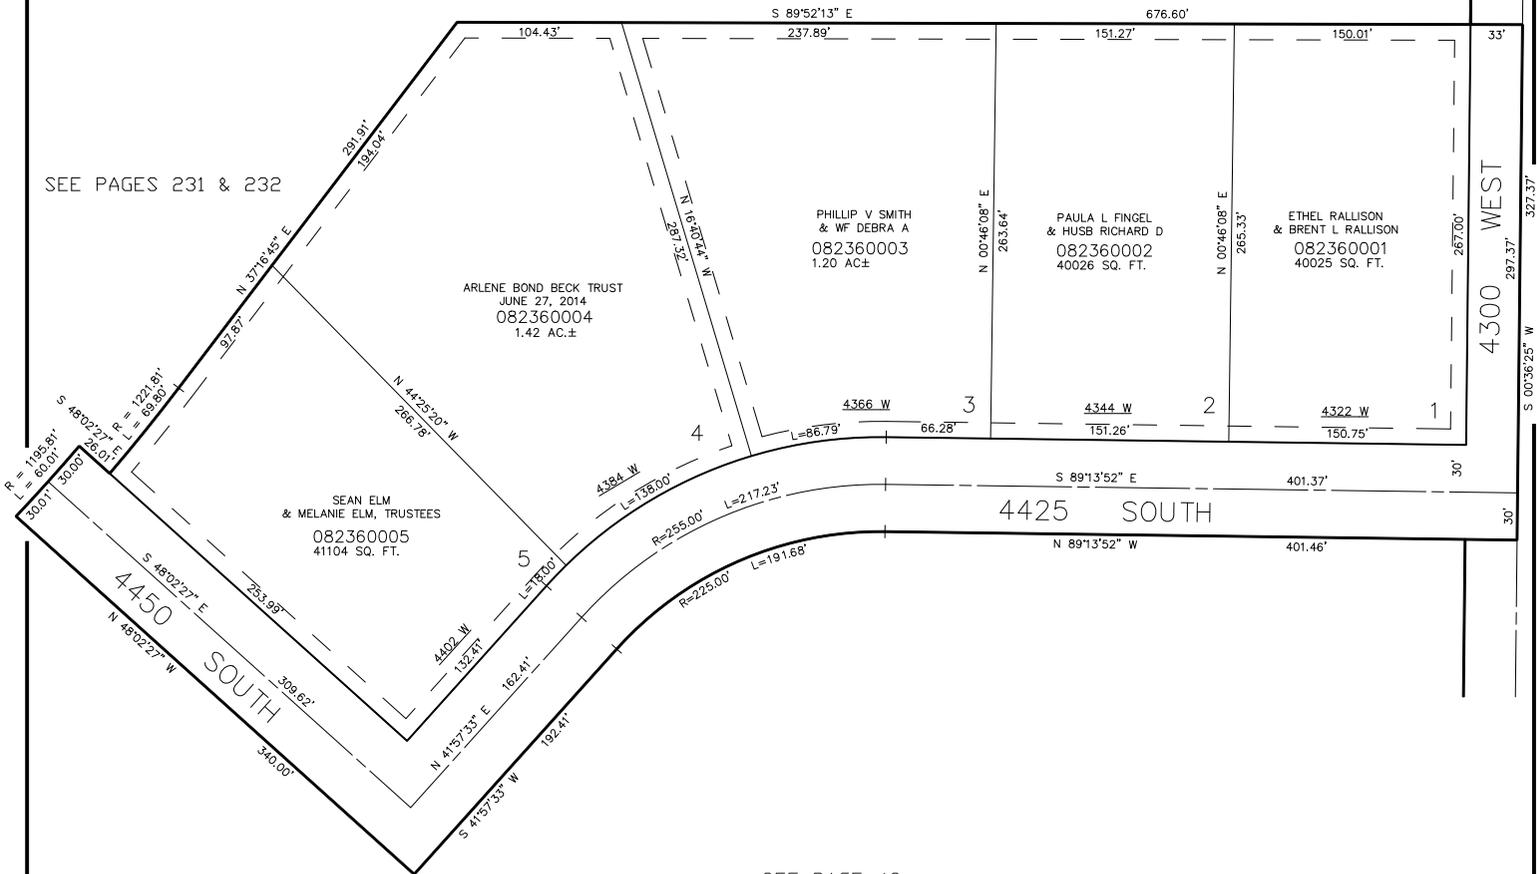

SEE PAGE 197

SEE PAGE 187

SEE PAGES 231 & 232

SEE PAGE 48

SEE PAGE 50

10' UTILITY & DRAINAGE EASEMENTS EACH
 SIDE OF PROPERTY LINES AS INDICATED
 BY DASHED LINES EXCEPT AS OTHERWISE
 SHOWN.

FOR COMPLETE ENG DATA SEE
 ORIGINAL DEDICATION PLAT IN
 BOOK 39, PAGE 45 OF RECORDS.