

PART OF THE N.E. 1/4, SEC. 10, T.5N., R.2W., S.L.B. & M.
WESTLAKE VILLAGE SUBDIVISION - PHASE 5

237


LOTS 120 - 124 & 143 - 148

IN ROY CITY

SCALE 1" = 50'

TAXING UNIT: 41

SEE PAGE 51-1

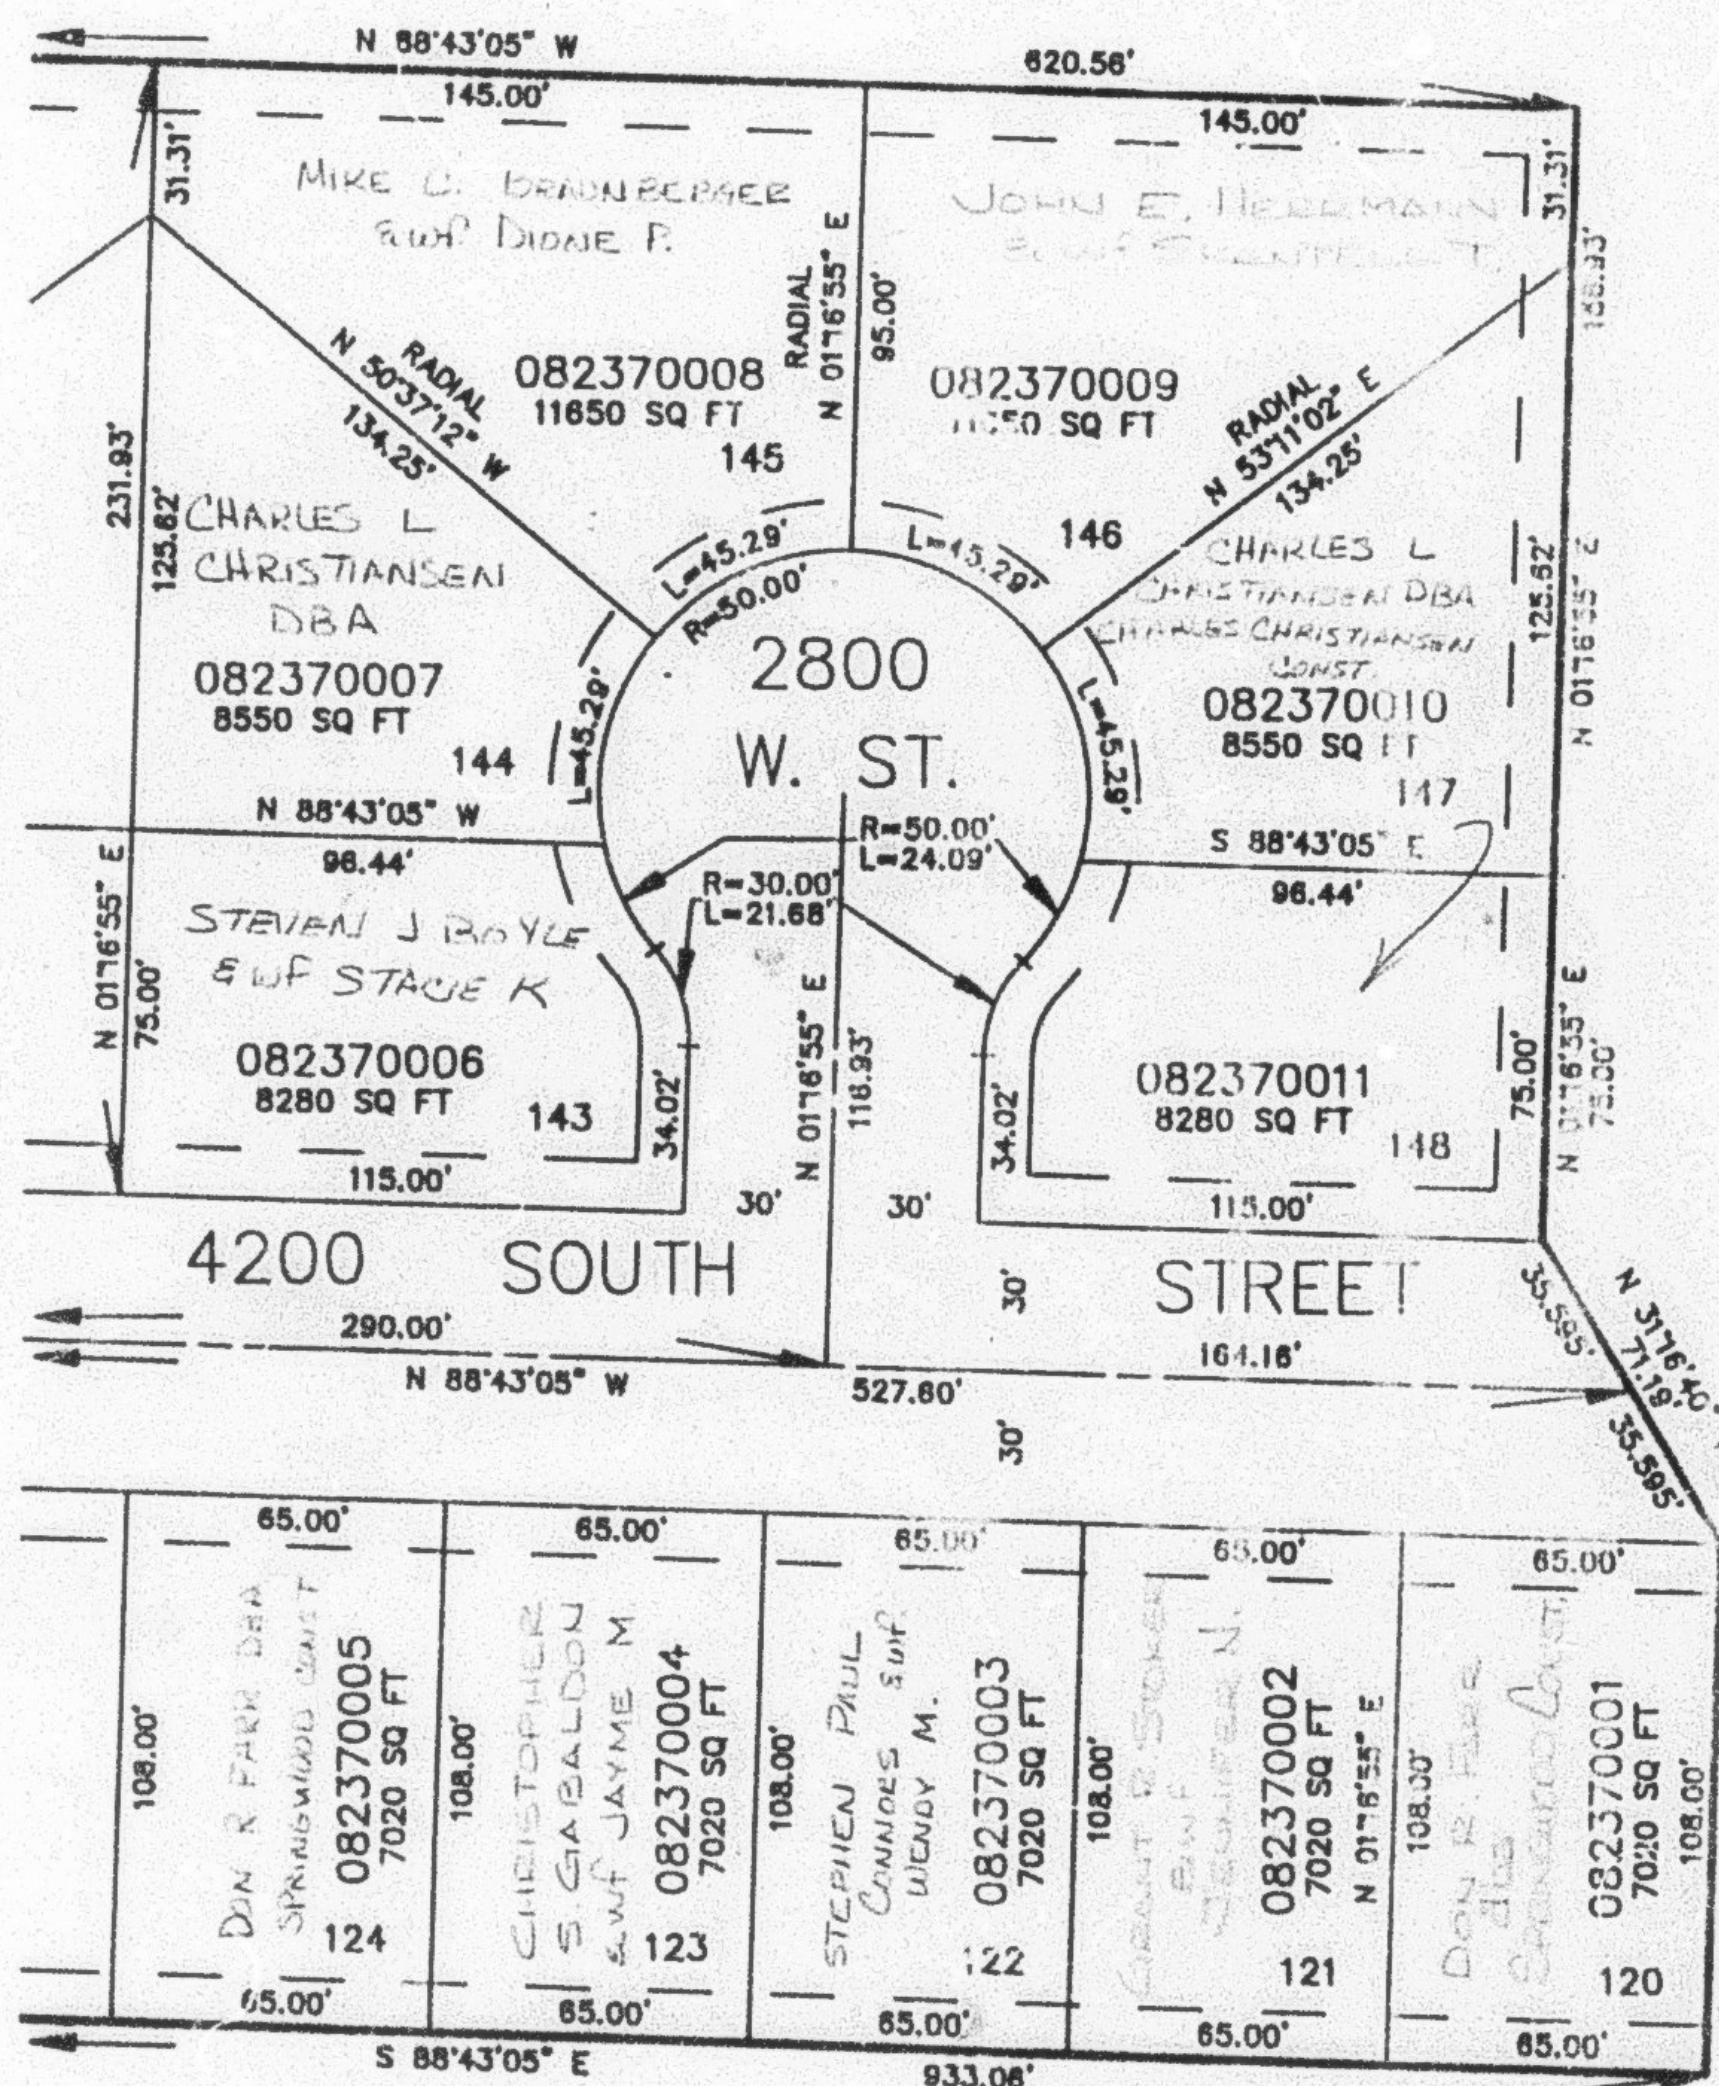

SEE PAGE 237

SEE PAGE 51-1

SEE PAGE 233

10' UTILITY & DRAINAGE EASEMENTS EACH
SIDE OF PROPERTY LINES AS INDICATED
BY DASHED LINES EXCEPT AS OTHERWISE
SHOWN.

FOR COMPLETE ENG DATA SEE
ORIGINAL DEDICATION PLAT IN
BOOK 39, PAGE 59 OF RECORDS.