

PART OF THE N.E. 1/4, SEC. 10, T.5N., R.2W., S.L.B. & M.  
**WESTLAKE VILLAGE SUBDIVISION - PHASE 5**  
 LOTS 125 - 142


TAXING UNIT: 41, 78

IN ROY CITY  
 SCALE 1" = 50'

EXCEPT WHERE OTHERWISE  
 SHOWN ALL LOTS OWNED BY:  
 ALLAN KAERAS & HAROLD EBOEN

SEE PAGE 51-1

SEE PAGE 51-1

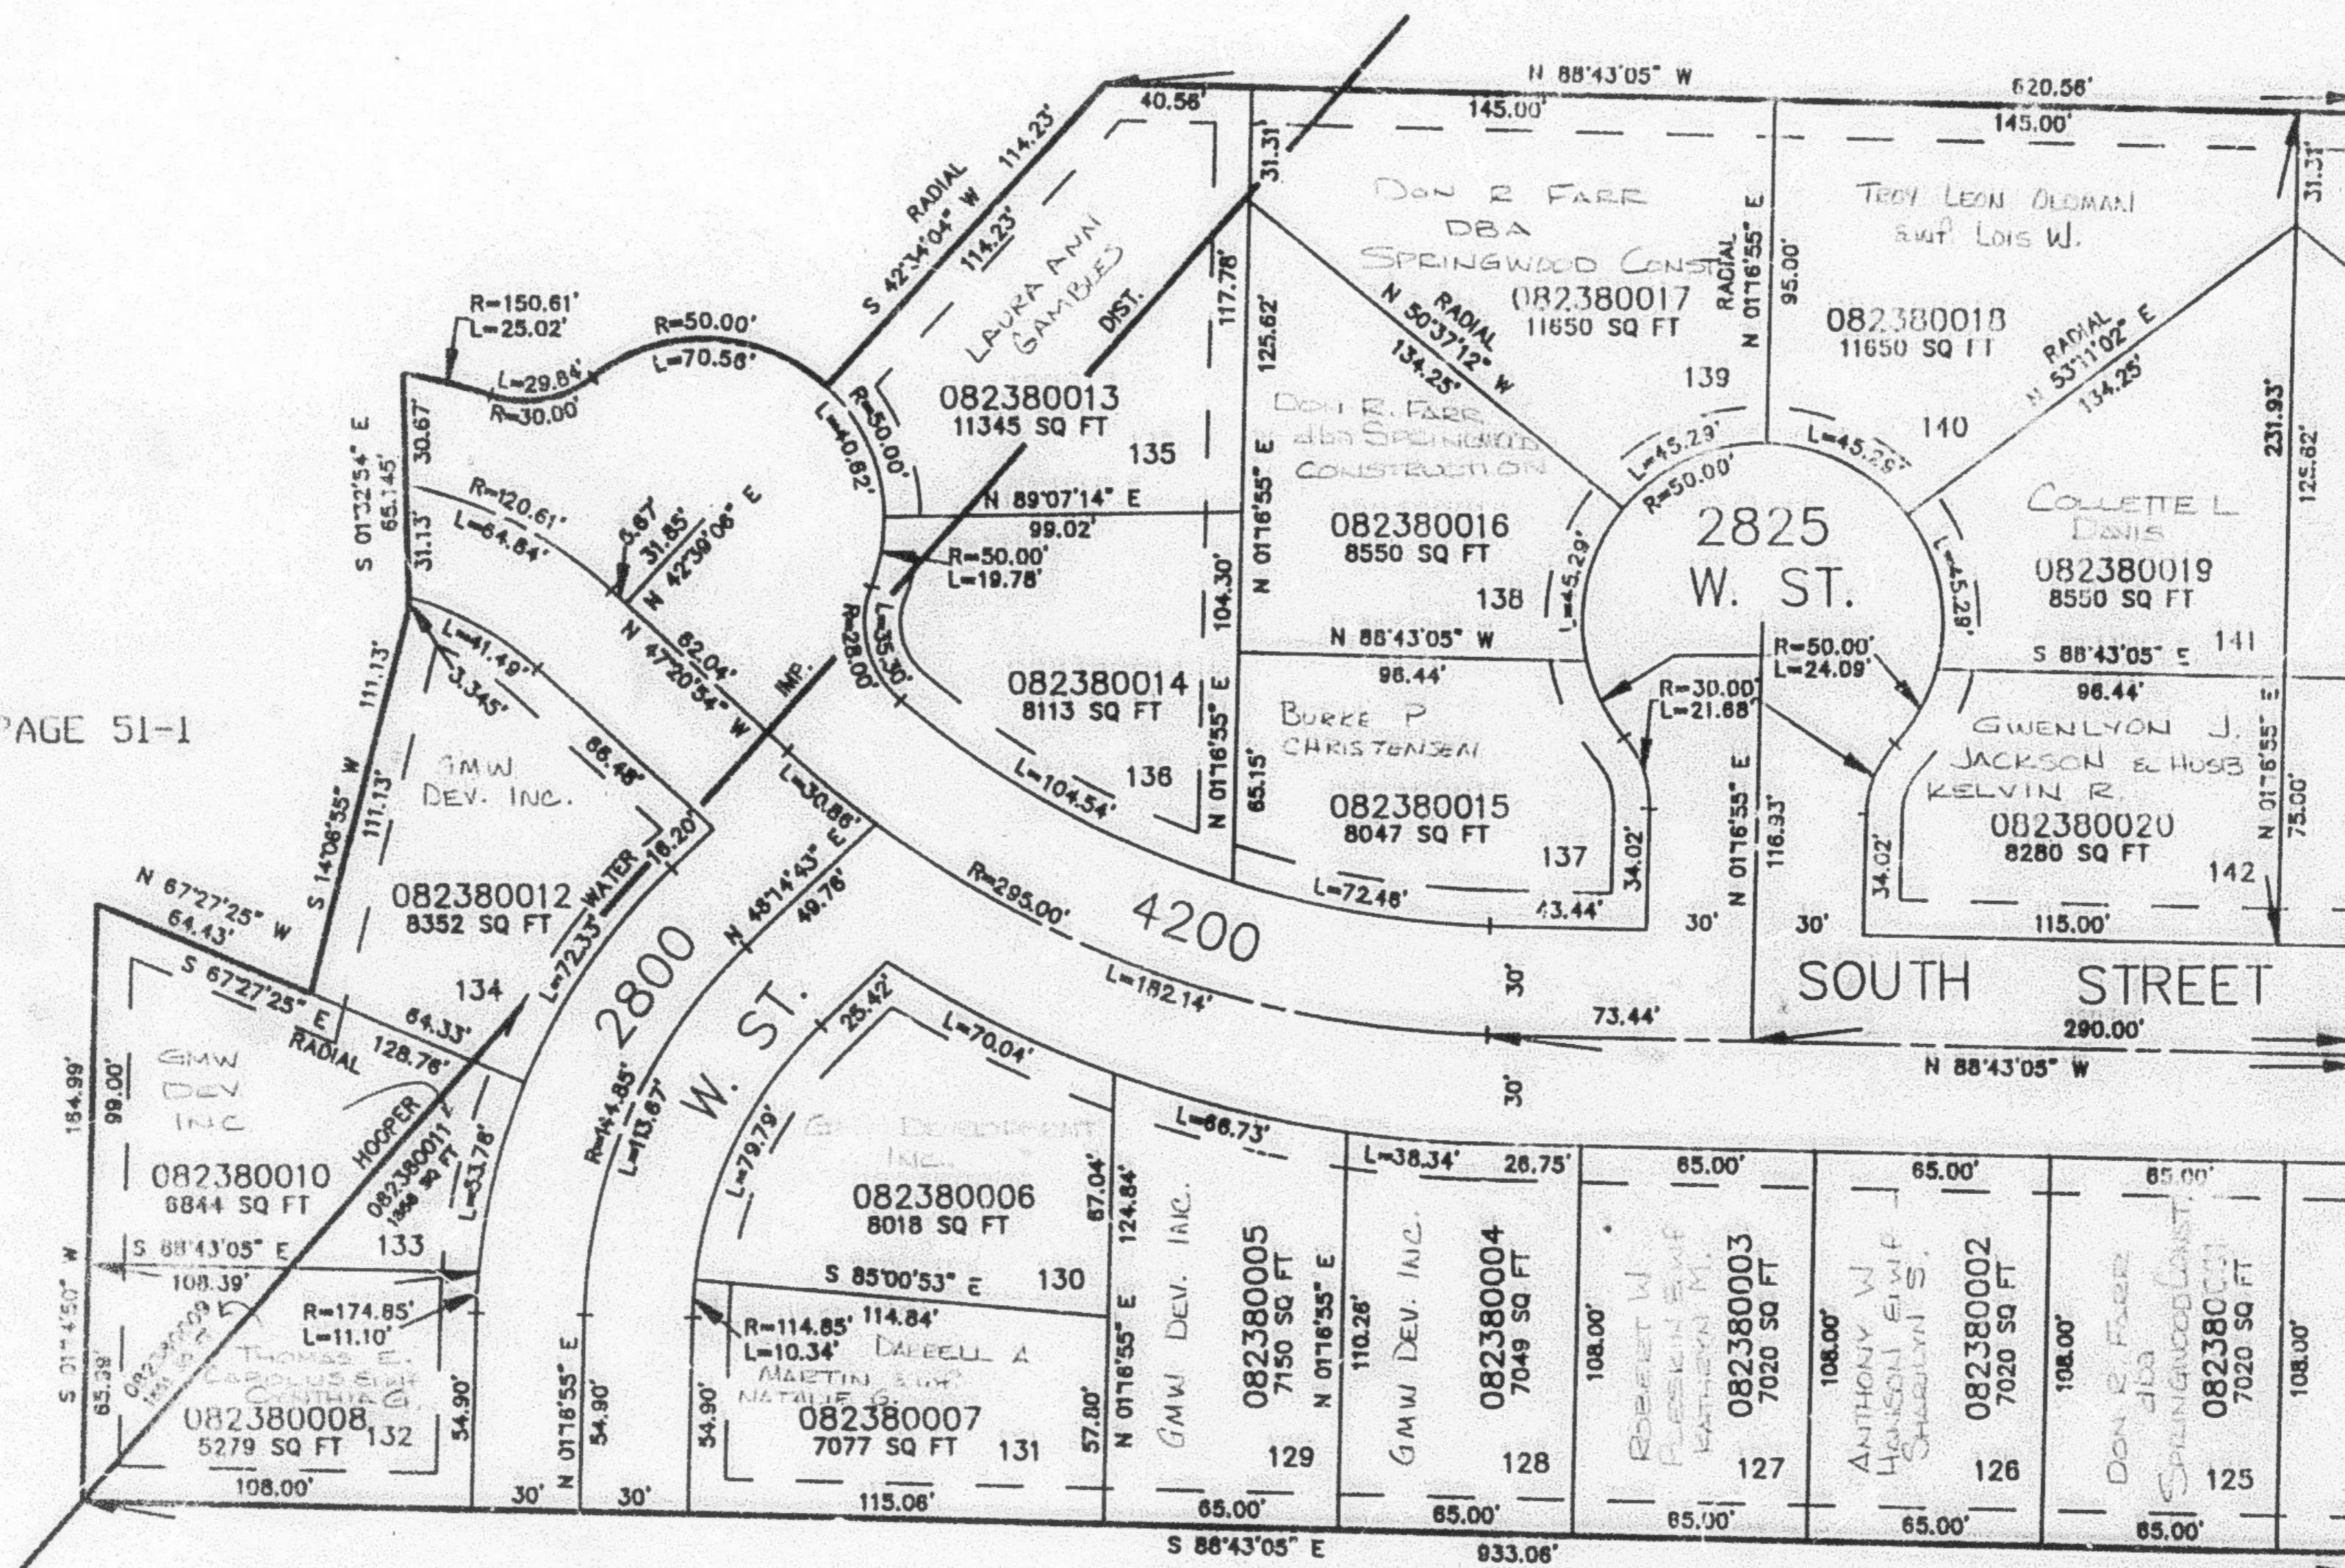

SEE PAGE 237

SEE PAGE 234

10' UTILITY & DRAINAGE EASEMENTS EACH  
 SIDE OF PROPERTY LINES AS INDICATED  
 BY DASHED LINES EXCEPT AS OTHERWISE  
 SHOWN.

FOR COMPLETE ENG DATA SEE  
 ORIGINAL DEDICATION PLAT IN  
 BOOK 39, PAGE 59 OF RECORDS.