

PART OF THE N.E. 1/4, SEC. 10, T.5N., R.2W., S.L.B. & M.
WESTLAKE VILLAGE SUBDIVISION - PHASE 5
LOTS 125 - 142


238

TAXING UNIT: 41, 78

IN ROY CITY
 SCALE 1" = 50'

SEE PAGE 51-1

SEE PAGE 51-1

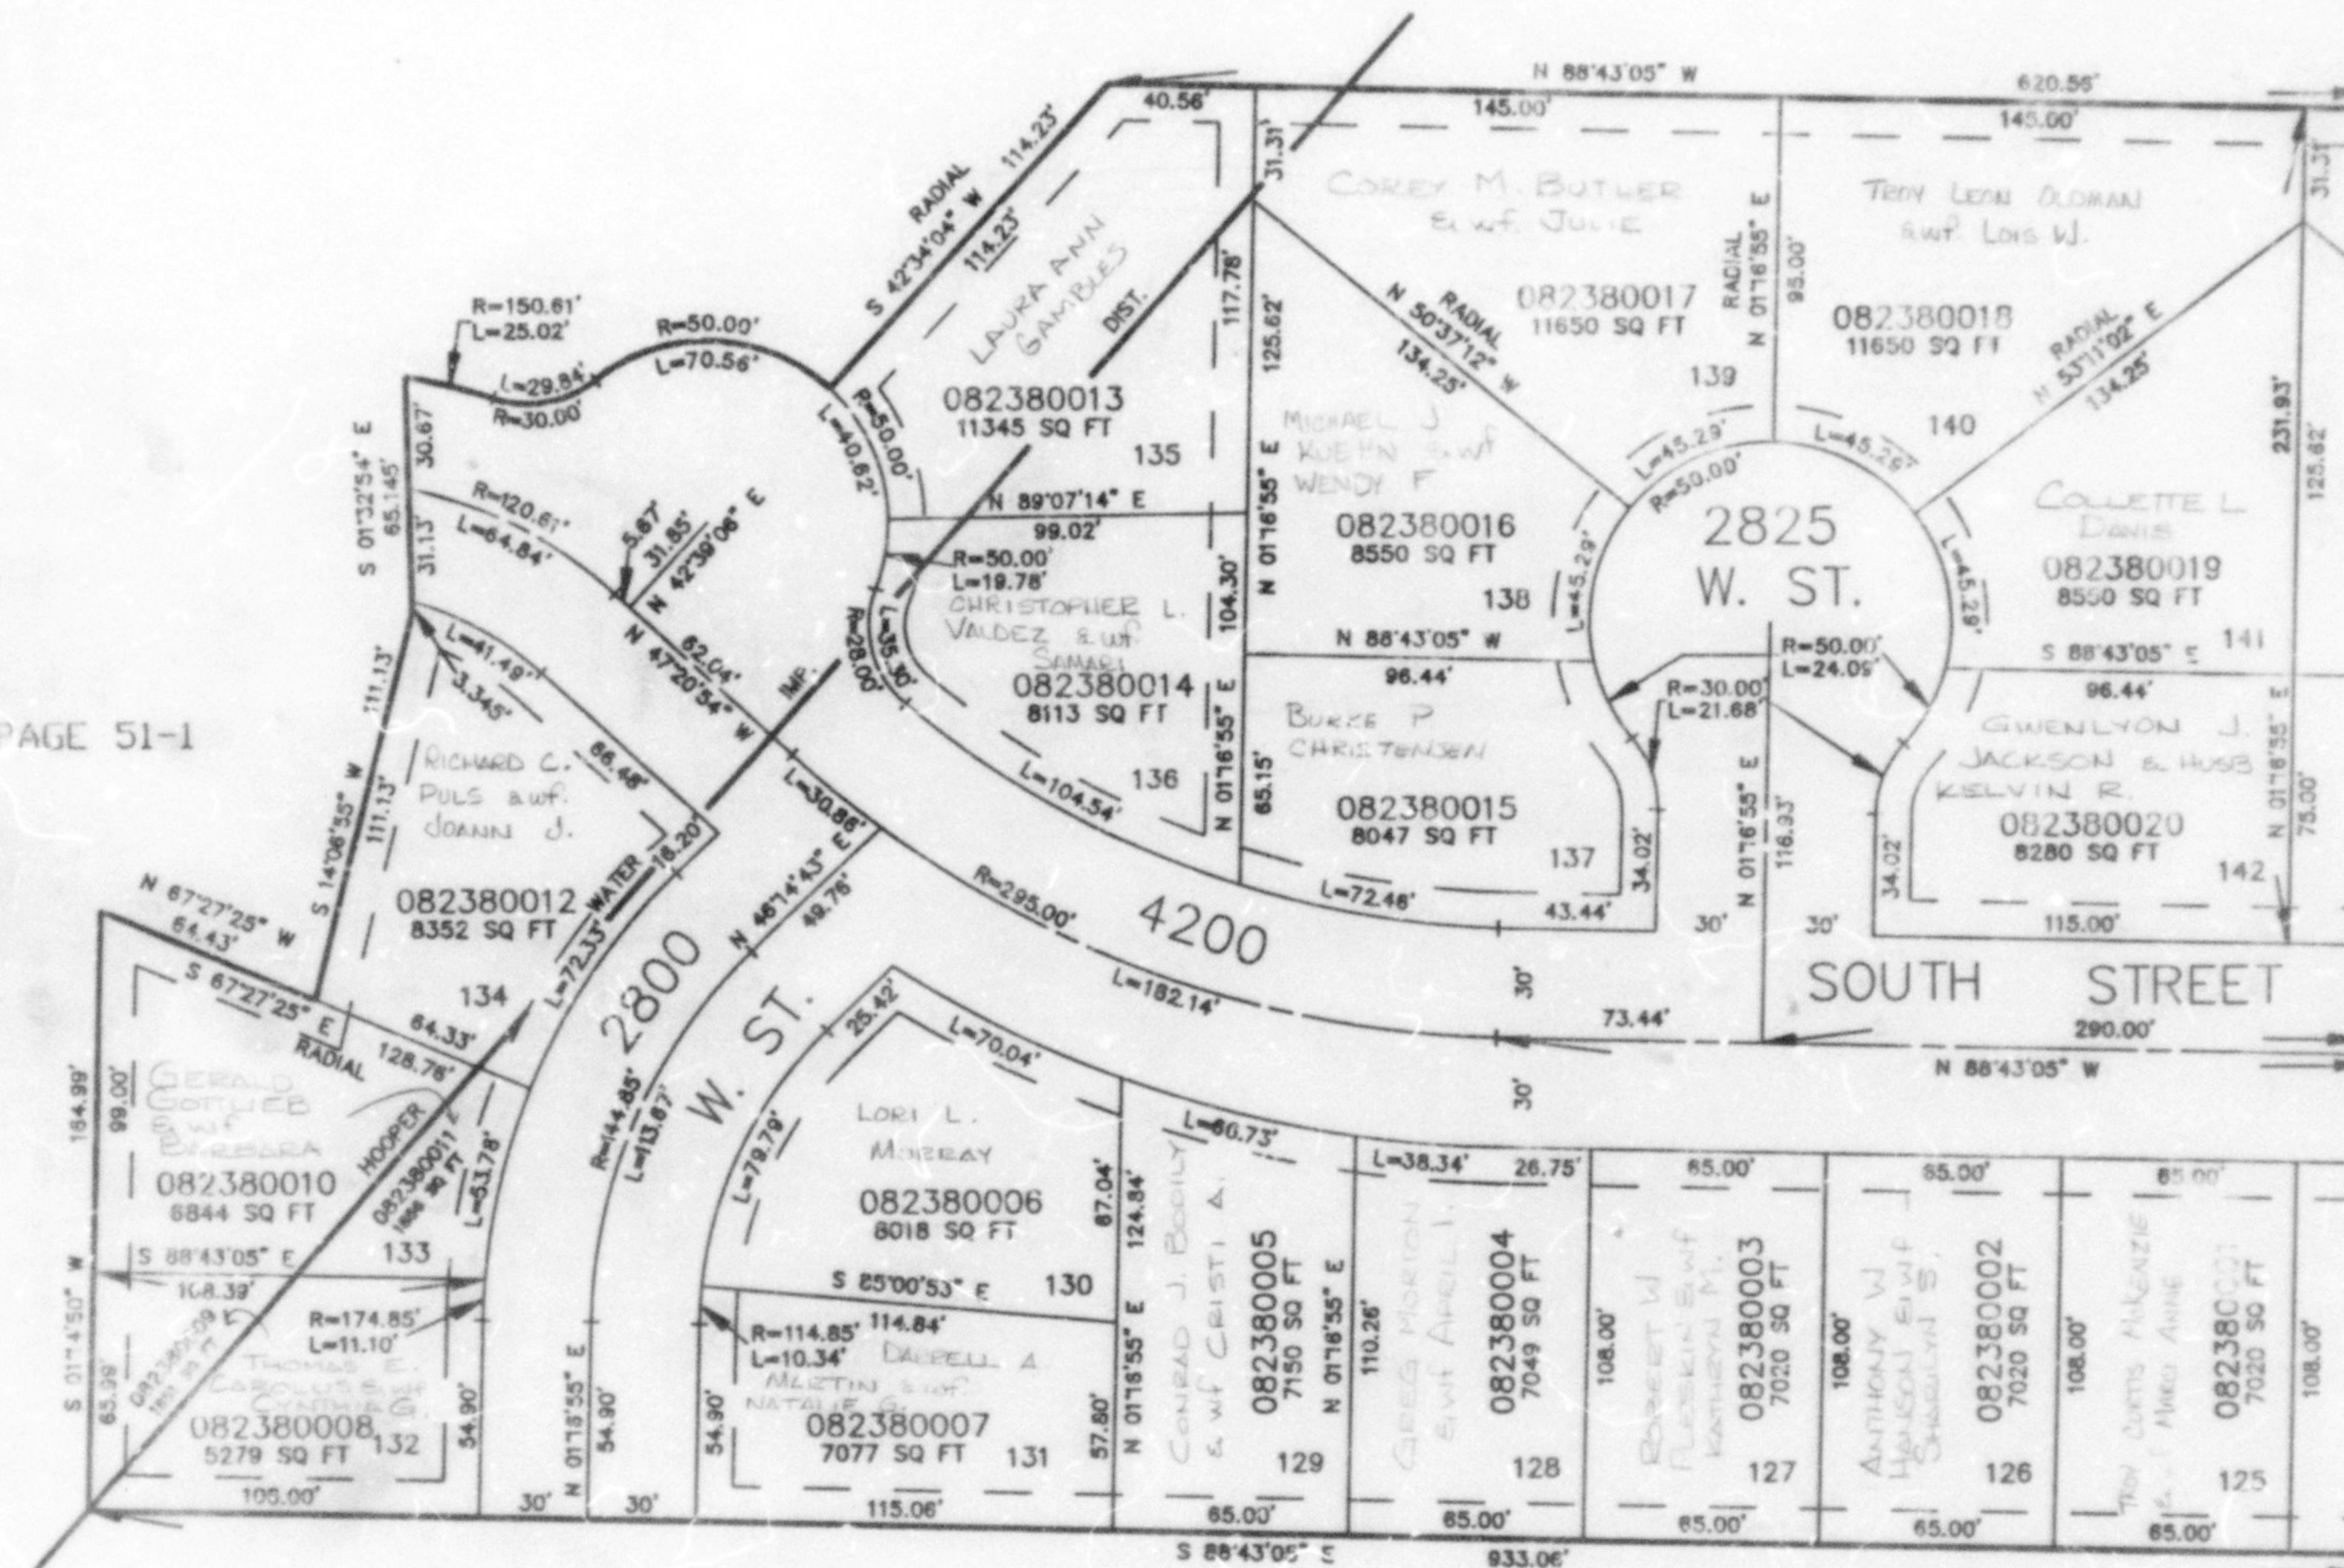

SEE PAGE 237

SEE PAGE 234

10' UTILITY & DRAINAGE EASEMENTS EACH
 SIDE OF PROPERTY LINES AS INDICATED
 BY DASHED LINES EXCEPT AS OTHERWISE
 SHOWN

FOR COMPLETE E&C DATA SEE
 ORIGINAL DEDICATION PLAT IN
 BOOK 38, PAGE 52 OF RECORDS.