

PART OF THE SW.1/4, OF SEC. 9, T.5N., R.2W., S.L.B. & M.
LONGHORN SUBDIVISION NO.1

IN WEST HAVEN CITY

TAXING UNIT: 324

SCALE 1" = 100'

SEE PAGE 50-3


LONGHORN SUBDIVISION
 OWNERS ASSOCIATION

082390017
 3.621
 AC.±

SEE PAGE 50-3

SEE PAGE 50-3

SEE PAGE 50-3

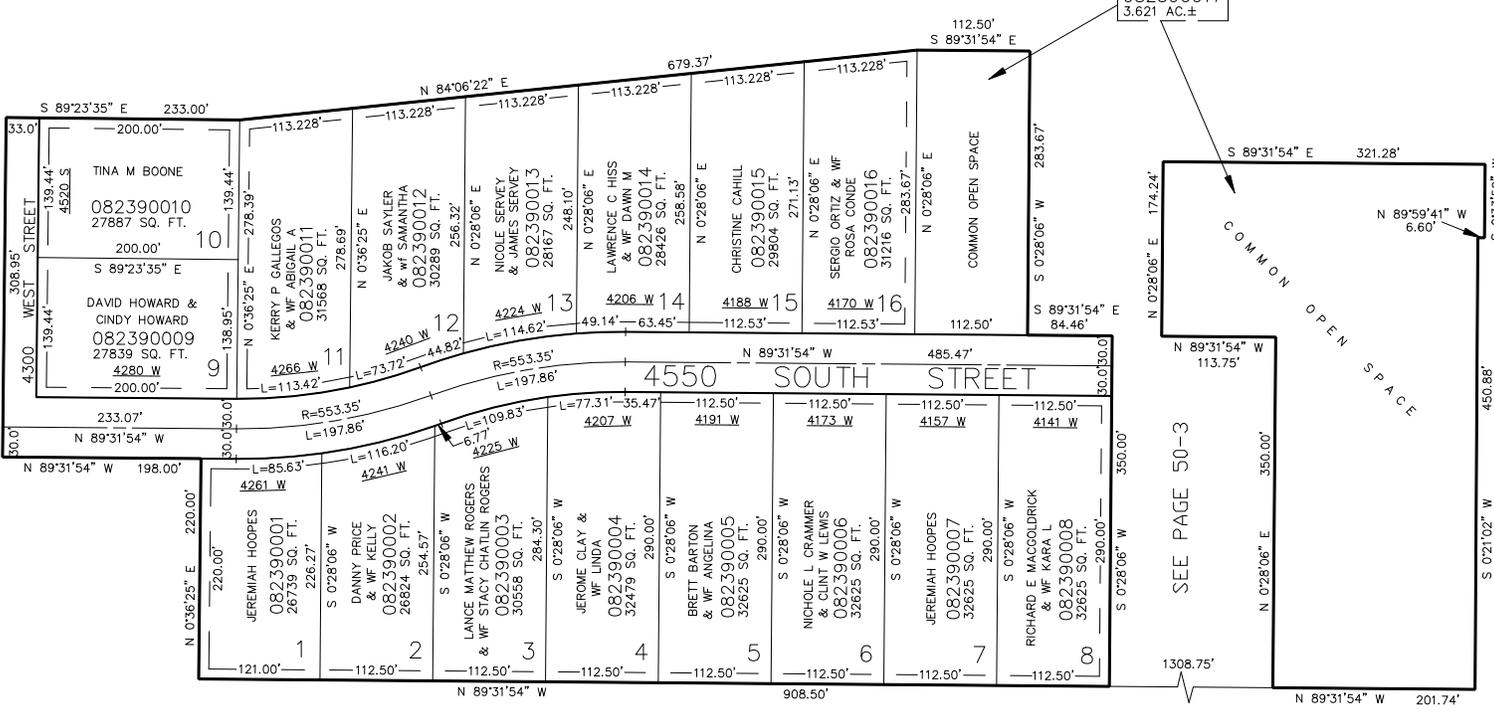

10' UTILITY & DRAINAGE EASEMENTS EACH SIDE OF PROPERTY LINES AS INDICATED BY DASHED LINES EXCEPT AS OTHERWISE SHOWN.

FOR COMPLETE ENG DATA SEE ORIGINAL DEDICATION PLAT IN BOOK 39, PAGE 67 OF RECORDS.